



CAUTION: BURIED FIBER OPTIC CABLE BELOW
 CALL NJDOT TRAFFIC OPERATIONS
 NORTH 201-797-7314 OR SOUTH 856-486-6095

WARNING TAPE
 (BLACK LETTERS ON ORANGE BACKGROUND)

NOTE:
 1. PROVIDE WARNING TAPE TO BE ORANGE, 4 MIL. FLEXIBLE POLYETHYLENE FILM AND IS RESISTANT TO ACIDS, BASES, HYDROCARBONS AND WATER.

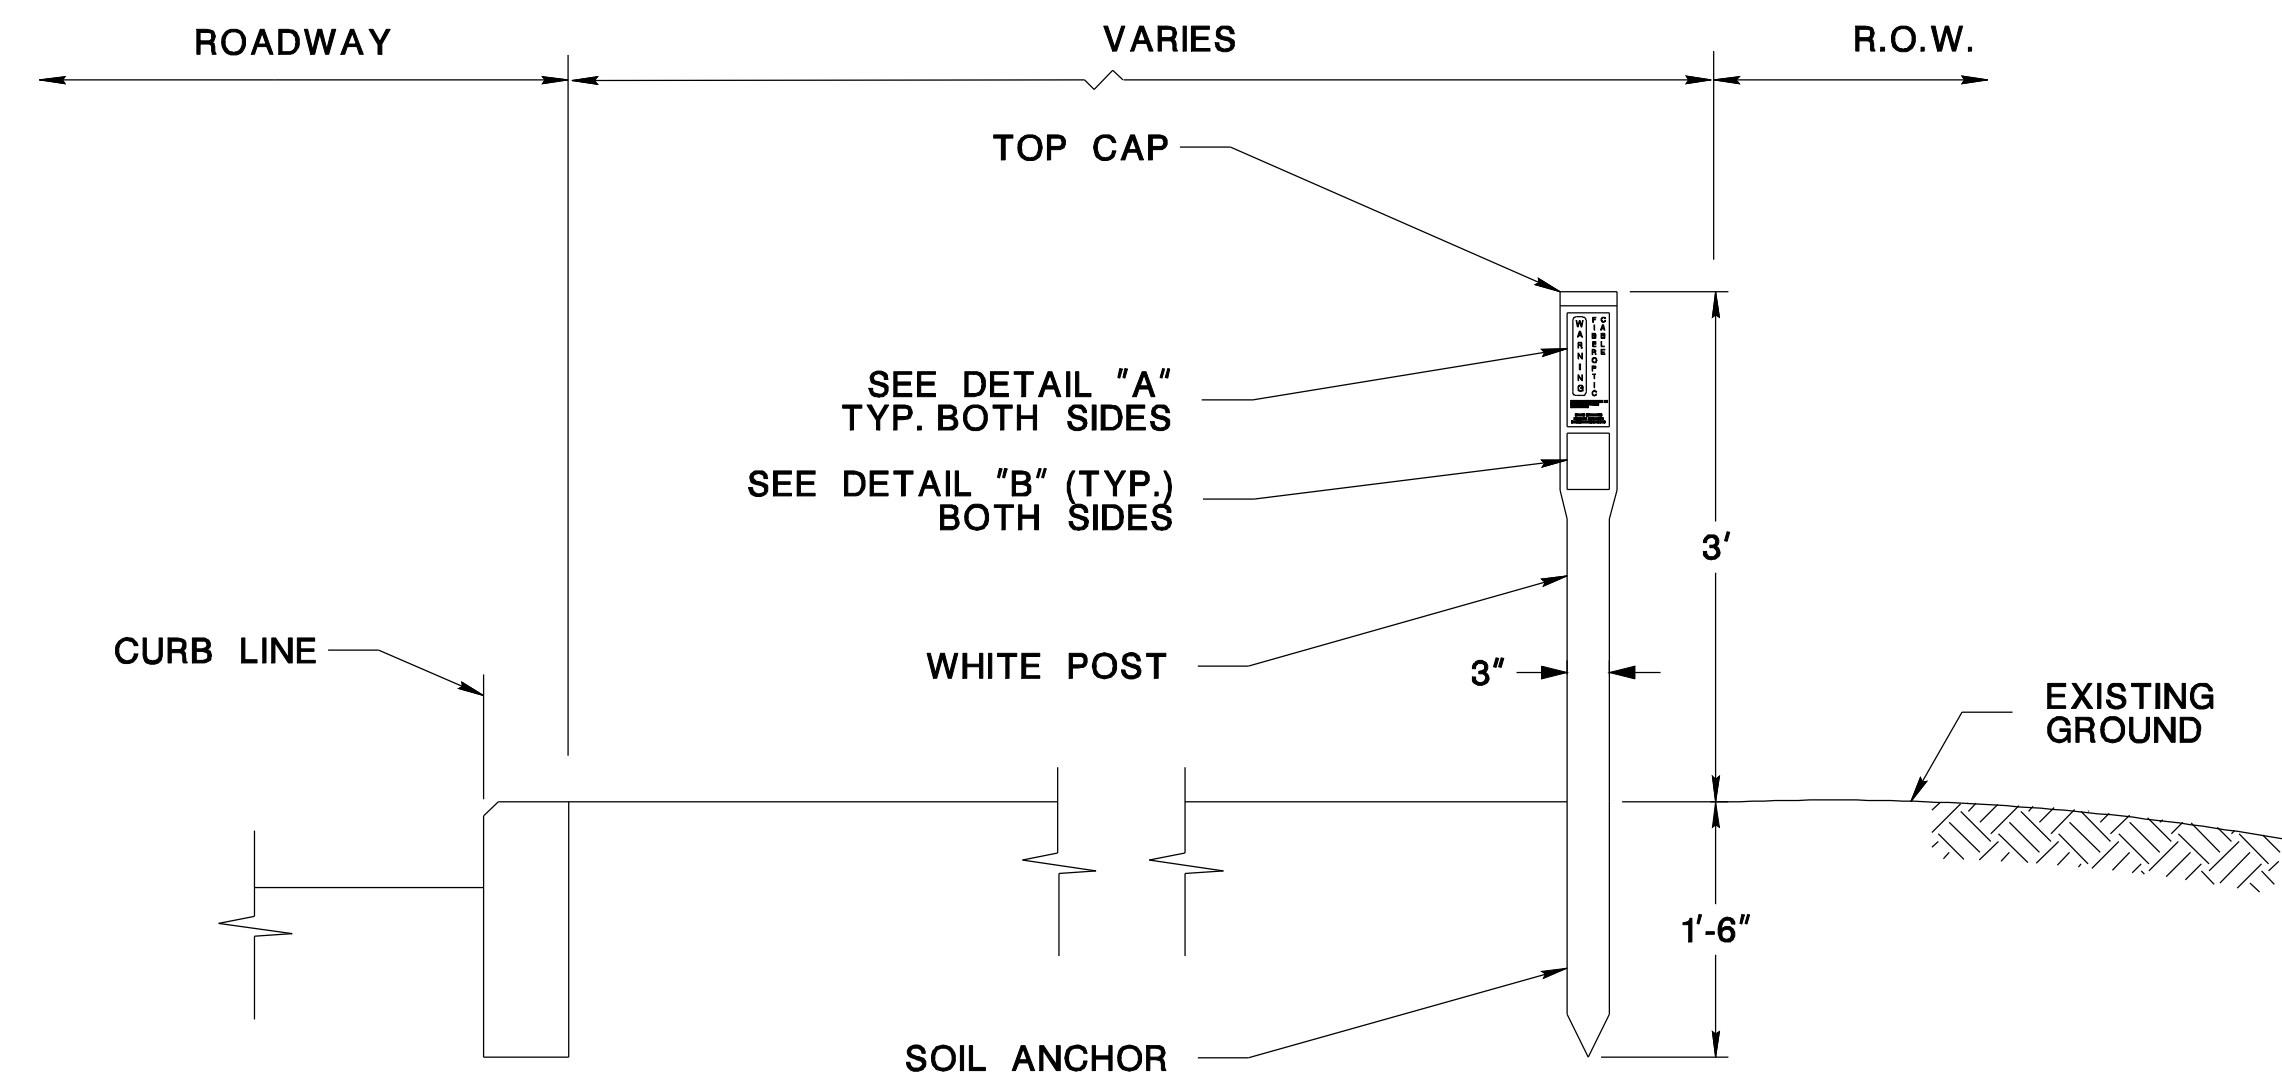


FIBER OPTIC CABLE MARKER
 SPACE MARKERS 500' APART

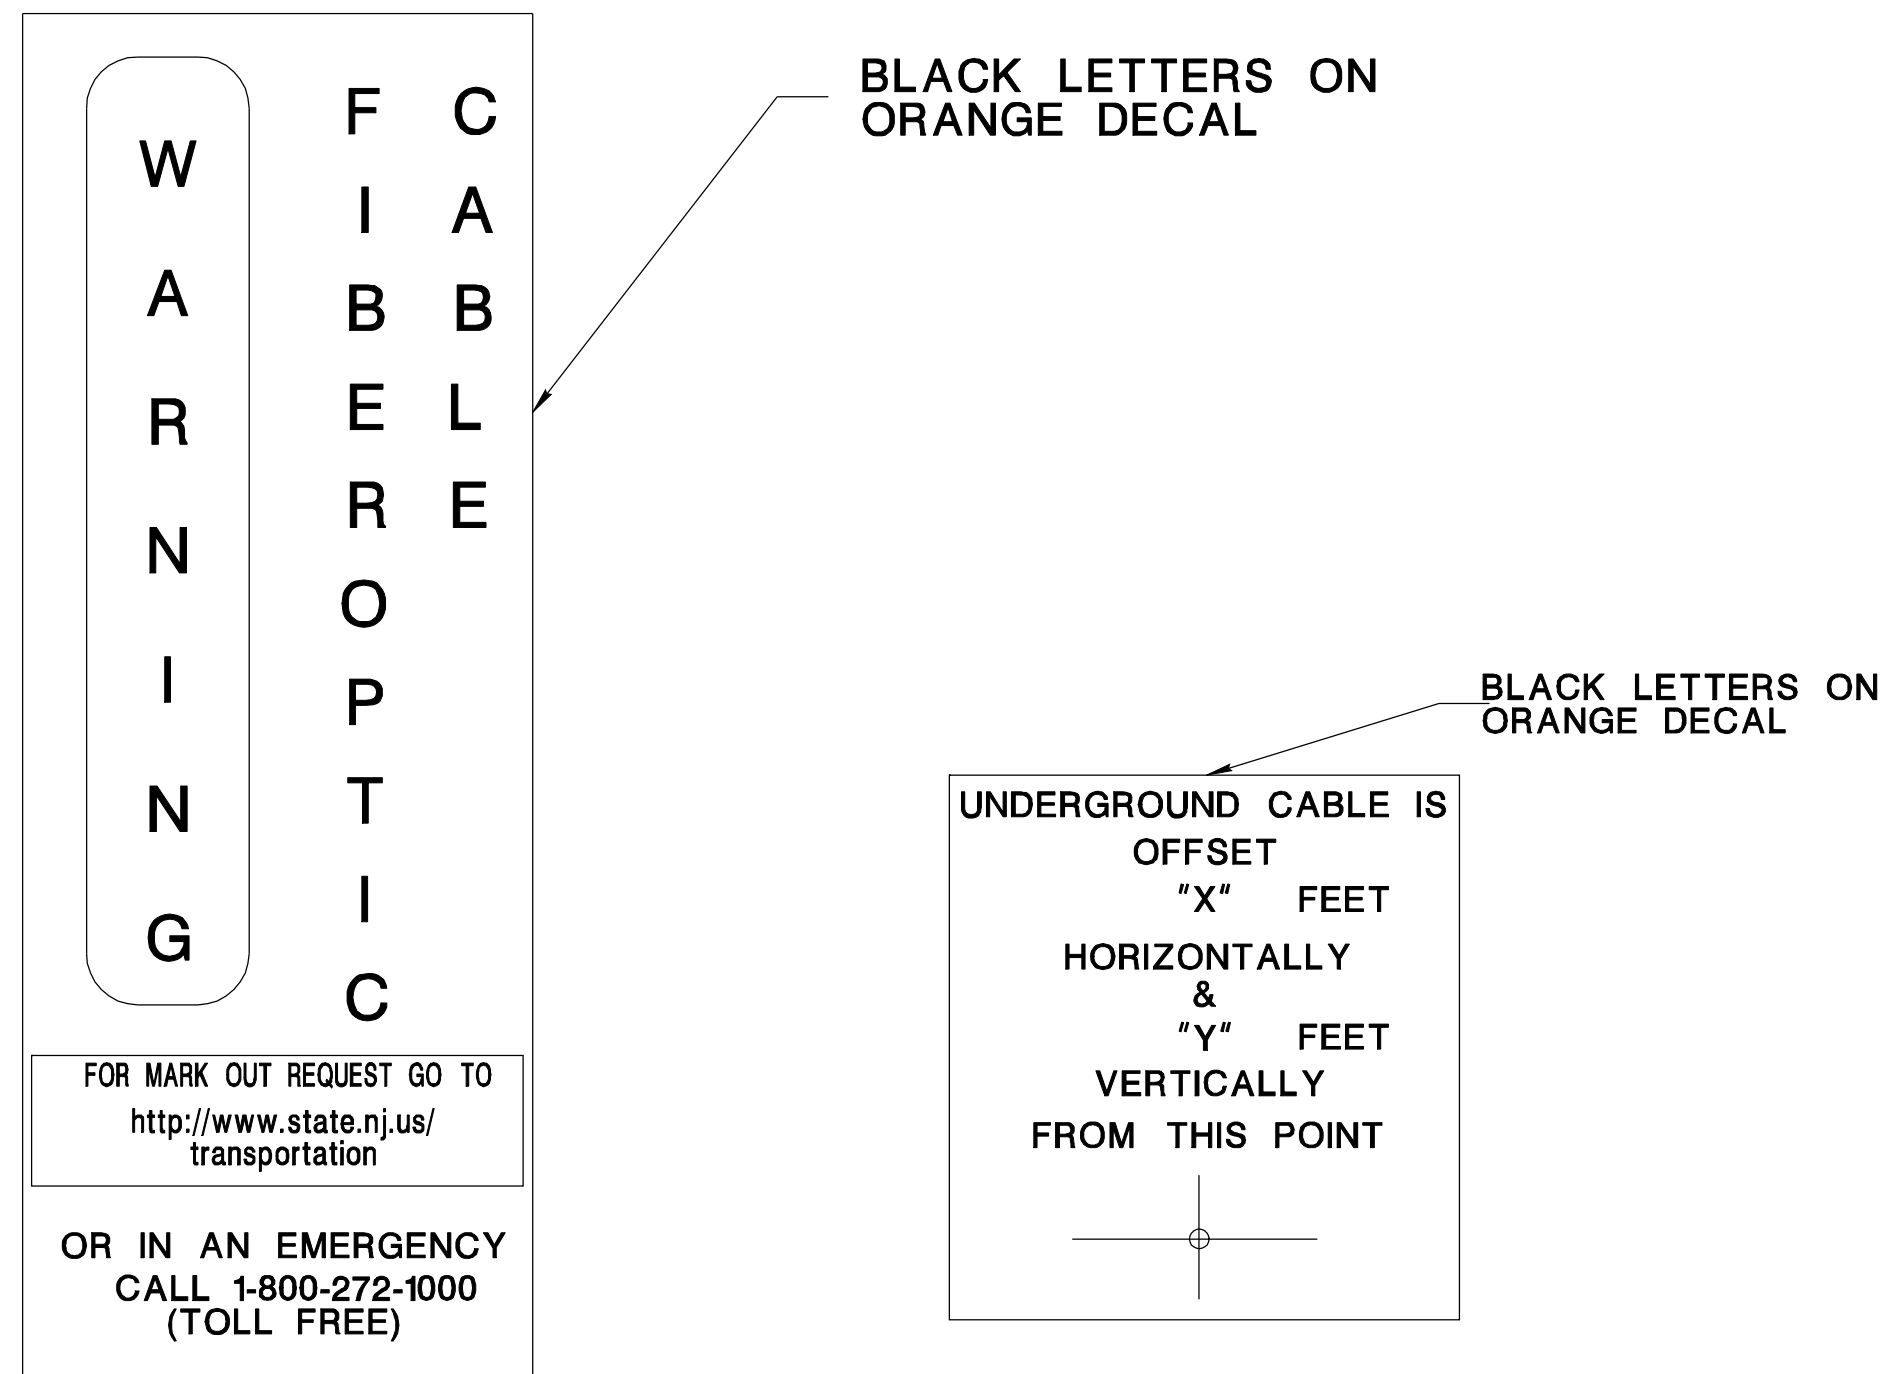

DETAIL "A"
 3"x9" WARNING DECAL

DETAIL "B"
 3"x4" WARNING DECAL

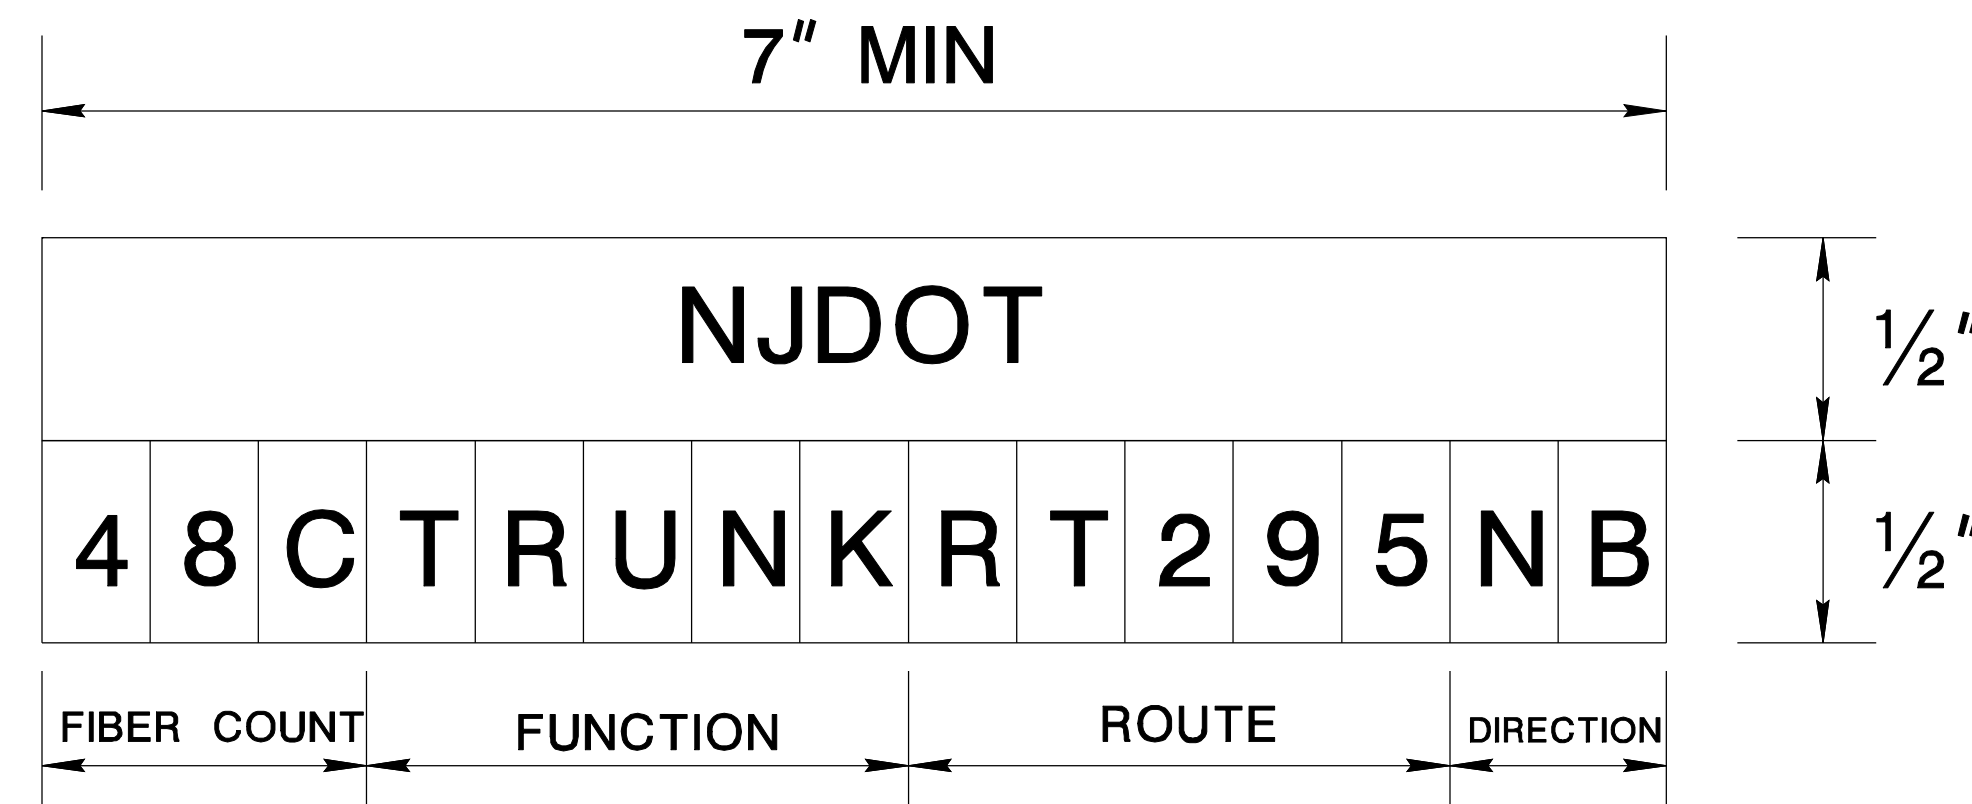

FIBER OPTIC CABLE TAG

NOT TO SCALE

ITS-704-06
 NEW JERSEY DEPARTMENT OF TRANSPORTATION

ITS DETAILS

FIBER OPTIC WARNING TAPE,
 MARKER AND TAG

FIBER OPTIC WARNING TAPE, MARKER AND TAG

pen table = \\njdotproj\vs\system\NJDOT\Projects\NJDOTEng\Plot\TBLA\Roadway\basic.tbl
 scale = 30,000,000:1,000,000
 date = 29-SEP-2011 09:25
 ID = TPOKEEG
 NJDOT Design Services

BDC:TD-03 MISC. CHANGES
 BDC:TD-03 ORIGINAL SHEET

file =