


CITY OF NEW BRUNSWICK  
MIDDLESEX COUNTY

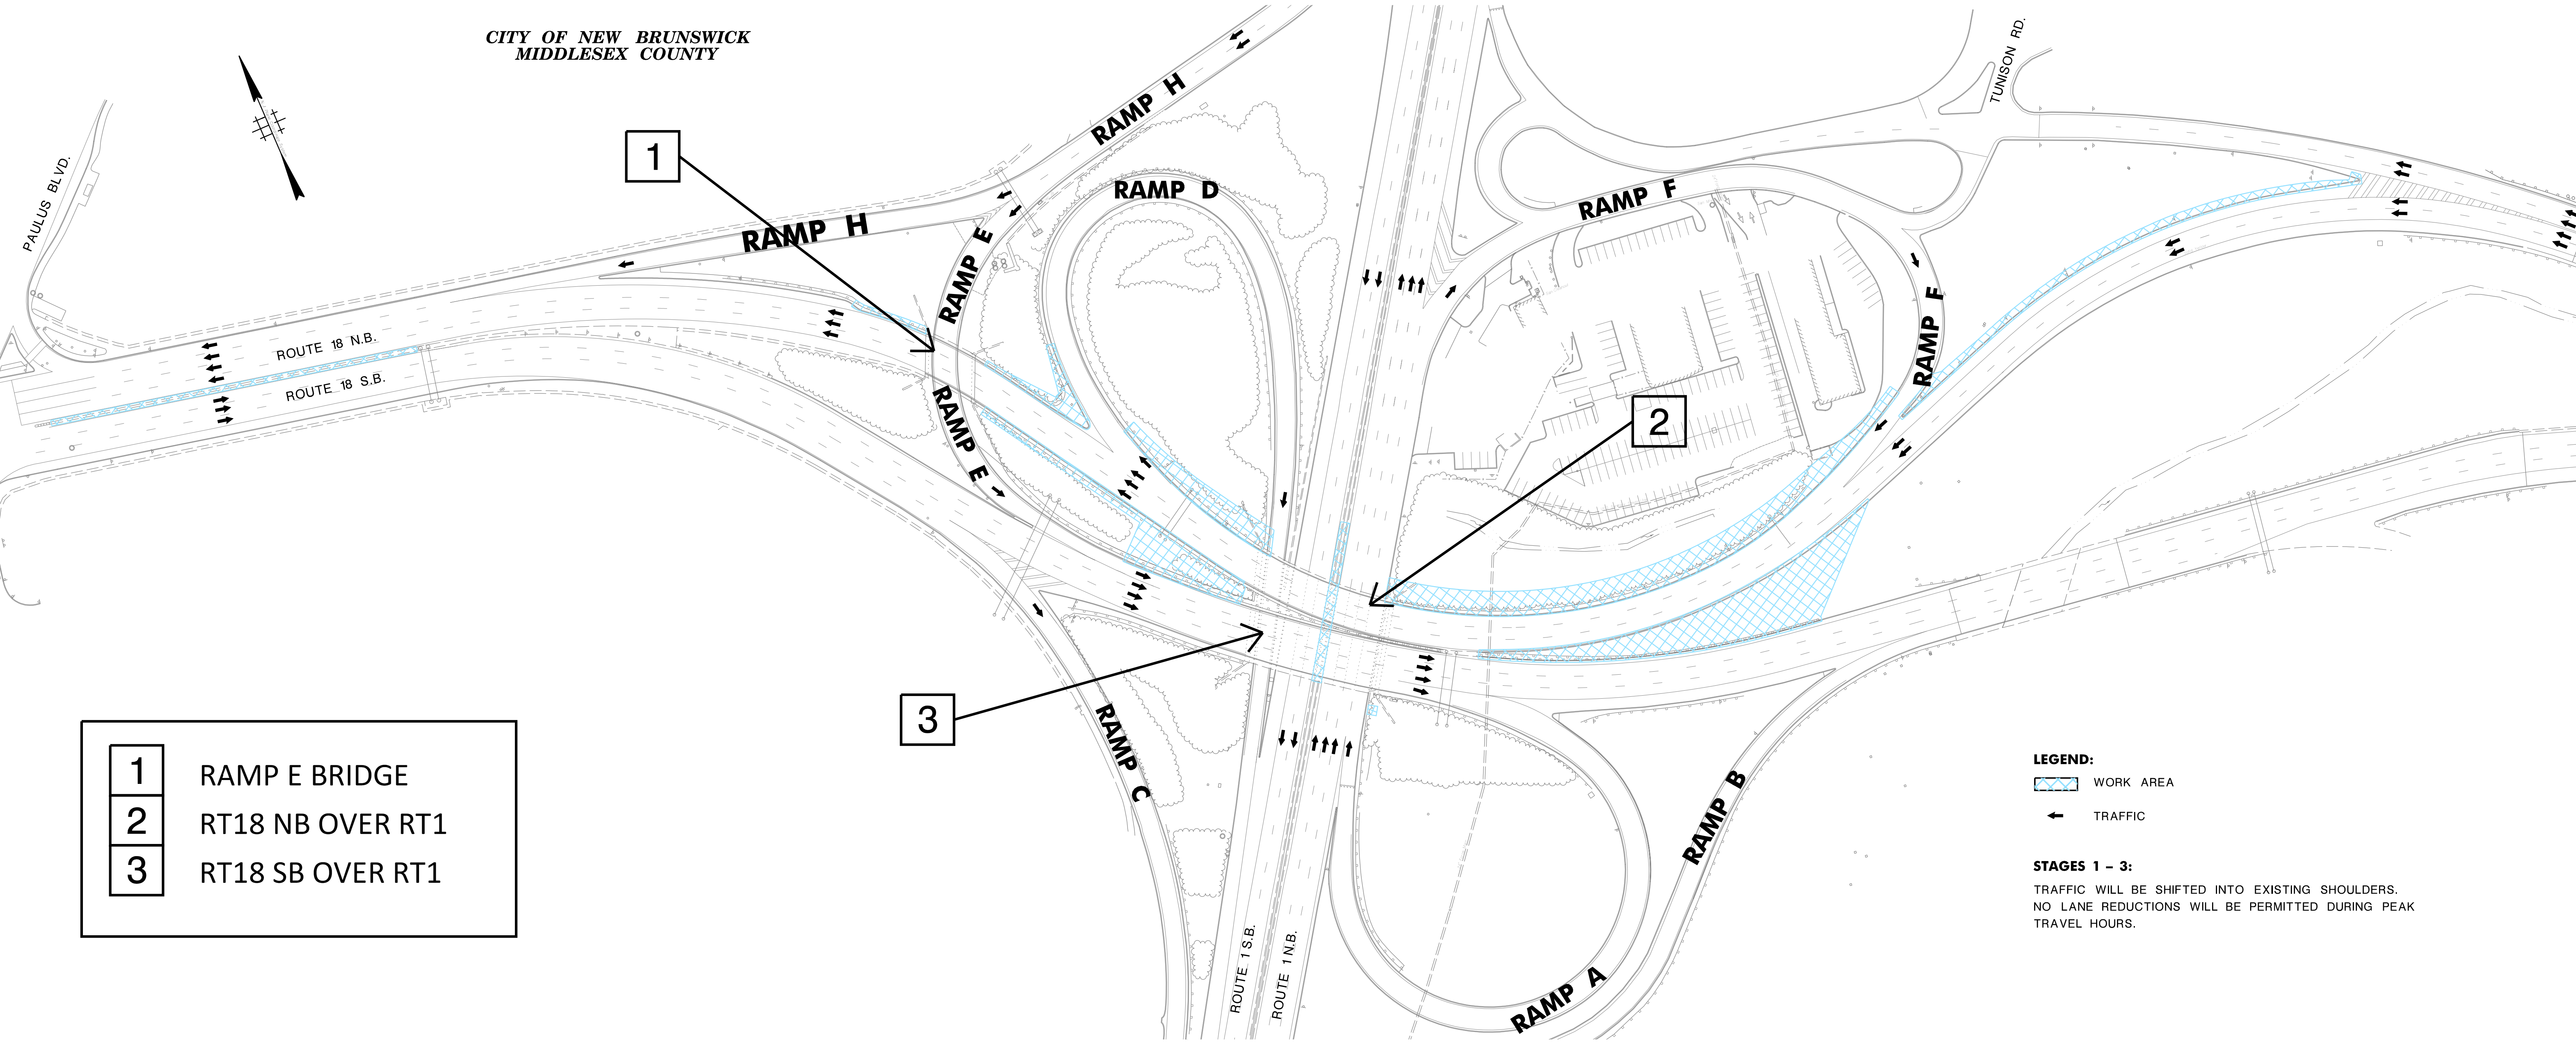

- 1** RAMP E BRIDGE
- 2** RT18 NB OVER RT1
- 3** RT18 SB OVER RT1

**LEGEND:**  
WORK AREA  
TRAFFIC

**STAGES 1 - 3:**  
TRAFFIC WILL BE SHIFTED INTO EXISTING SHOULDERS.  
NO LANE REDUCTIONS WILL BE PERMITTED DURING PEAK TRAVEL HOURS.