



# HIGHLANDS BOROUGH

# COUNTY OF MONMOUTH

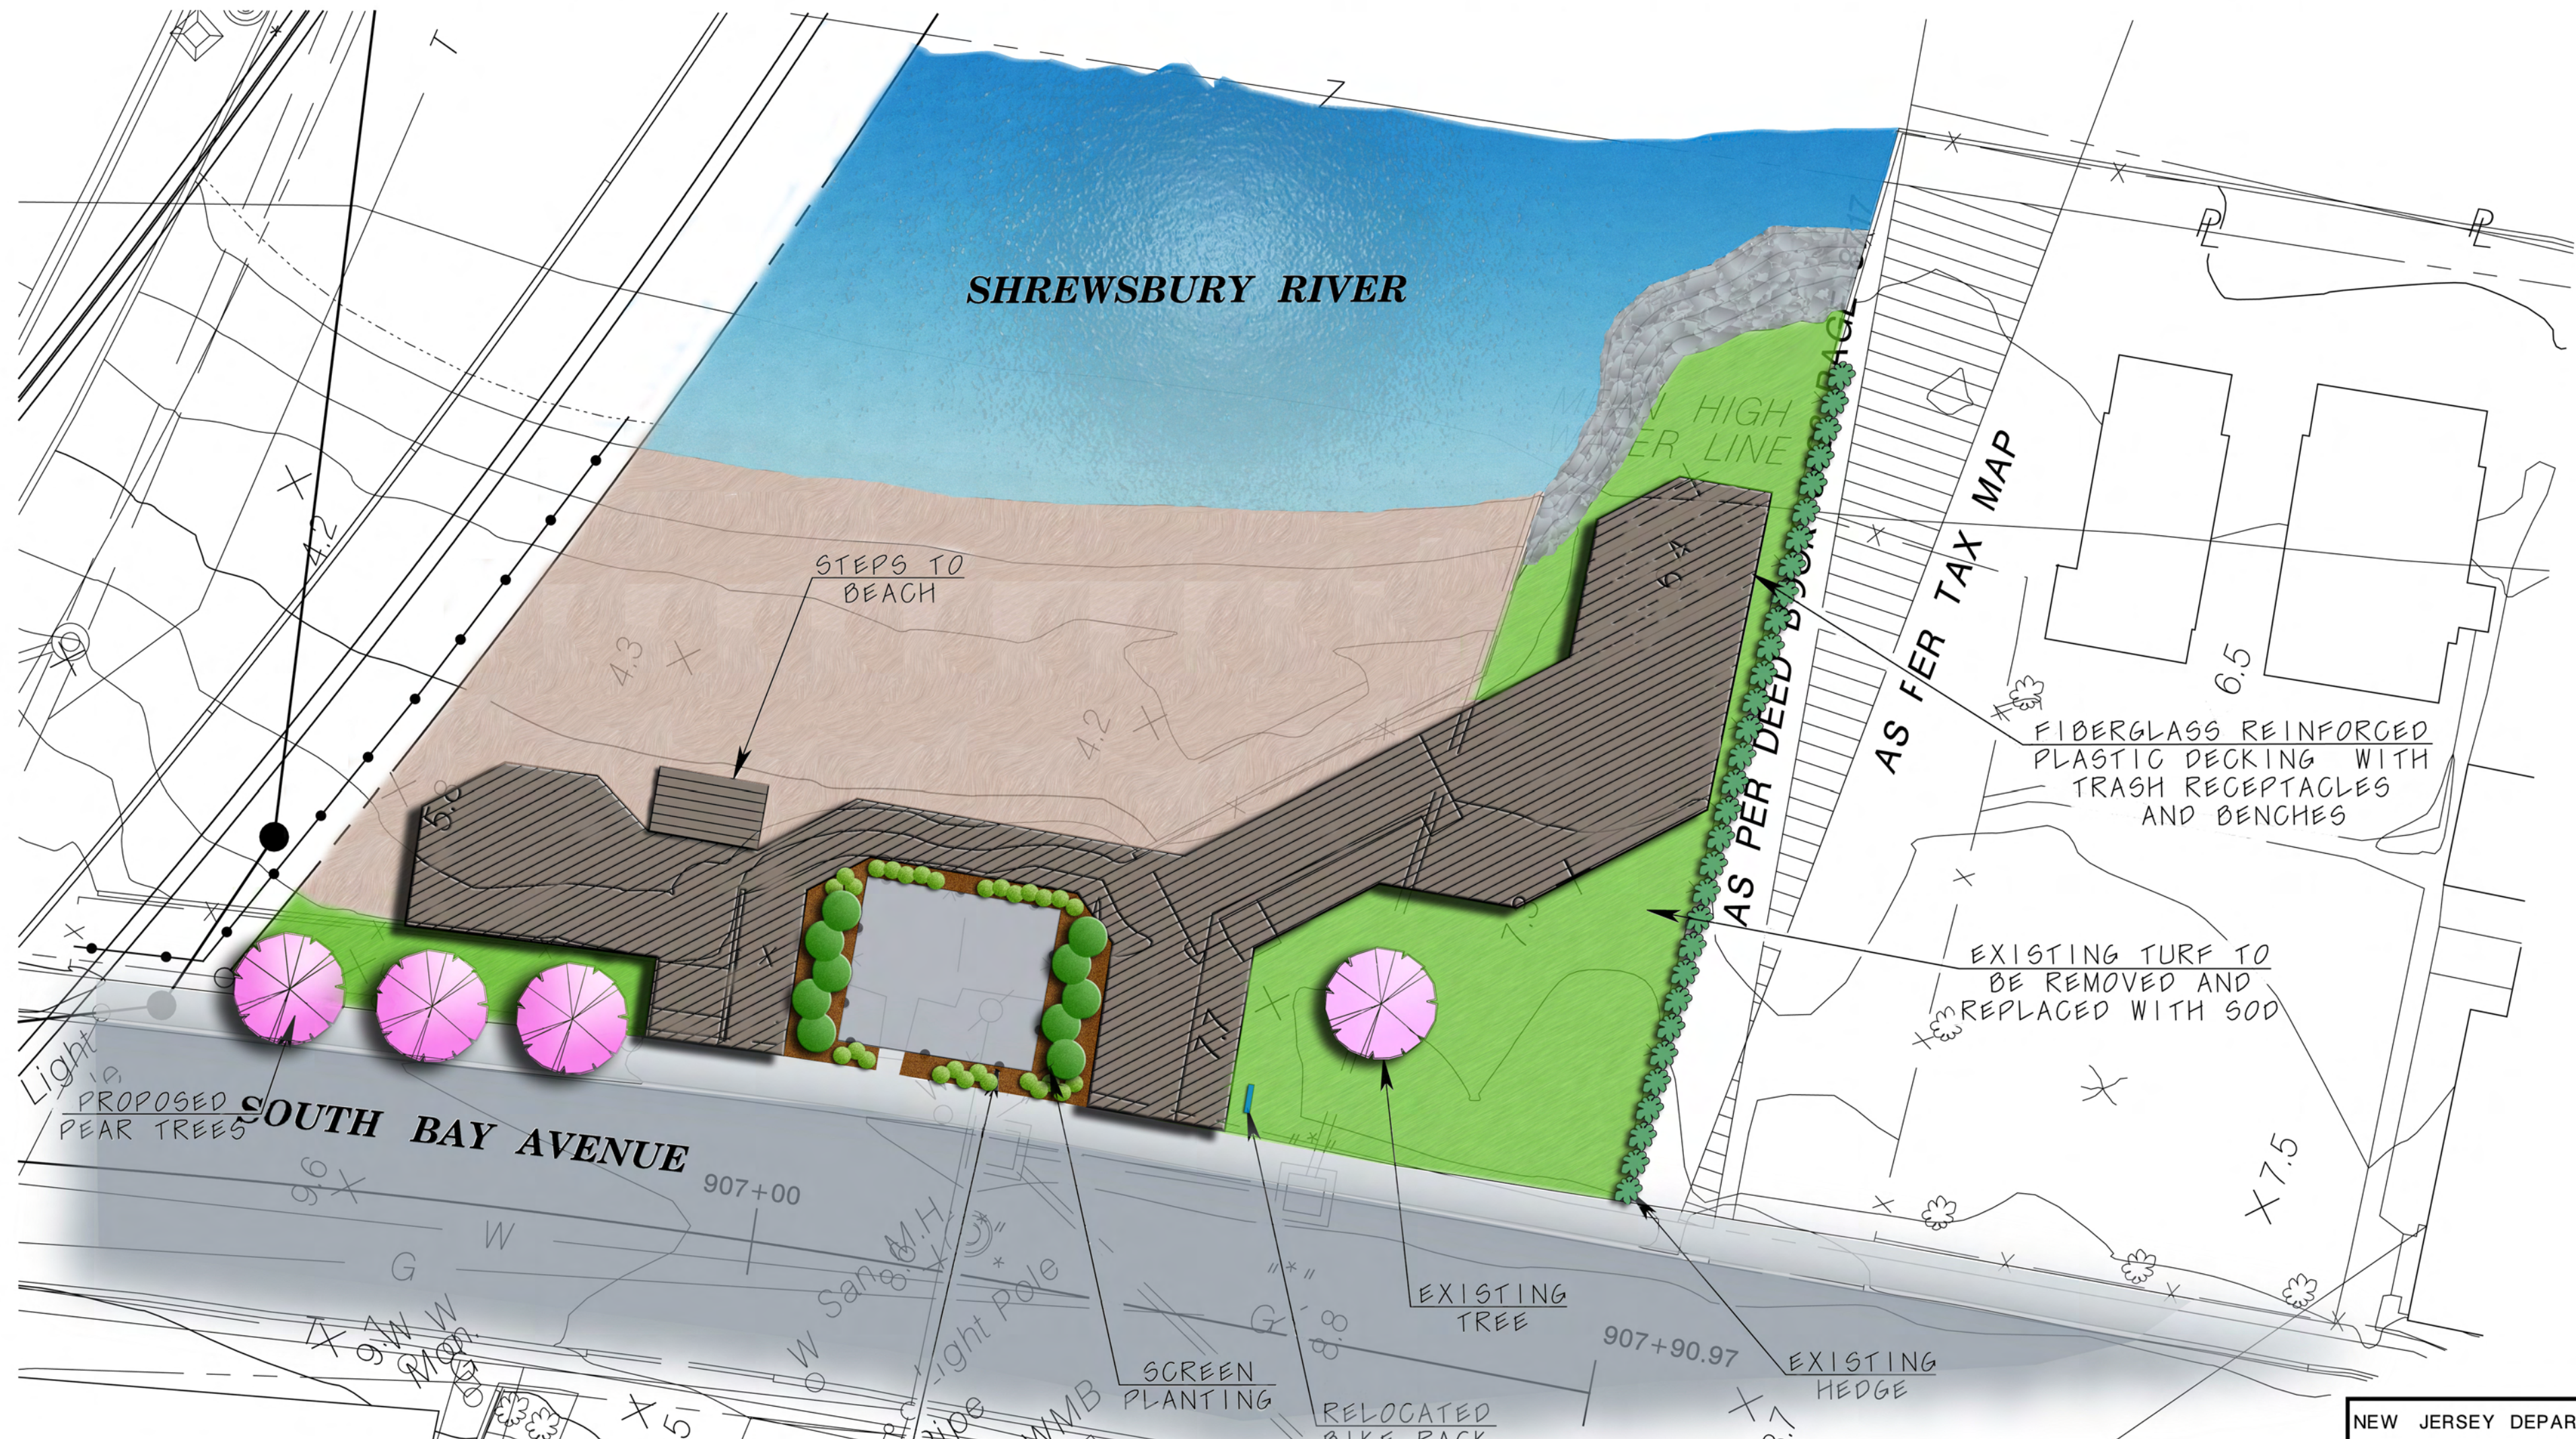

REPLACE FENCE AROUND PUMP STATION AND SCREEN WITH PLANTING

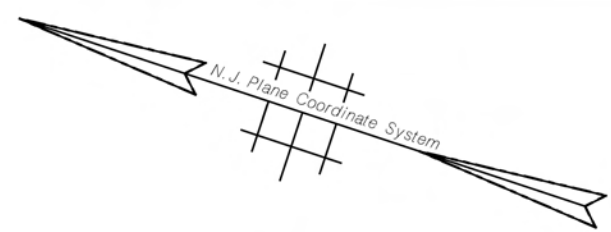

NEW JERSEY DEPARTMENT OF TRANSPORTATION

## SOUTH BAY AVENUE PARK IMPROVEMENTS

ROUTE 36 SECTION 3K  
CONTRACT NO. 012961654

