

SOMERS POINT PLANTING PLAN


April 4, 2008

Somers Point, New Jersey



EXISTING CONDITIONS

Note:
ALL PLANT MATERIAL SHALL BE SELECTED FOR
SALT AND DROUGHT TOLERANCE

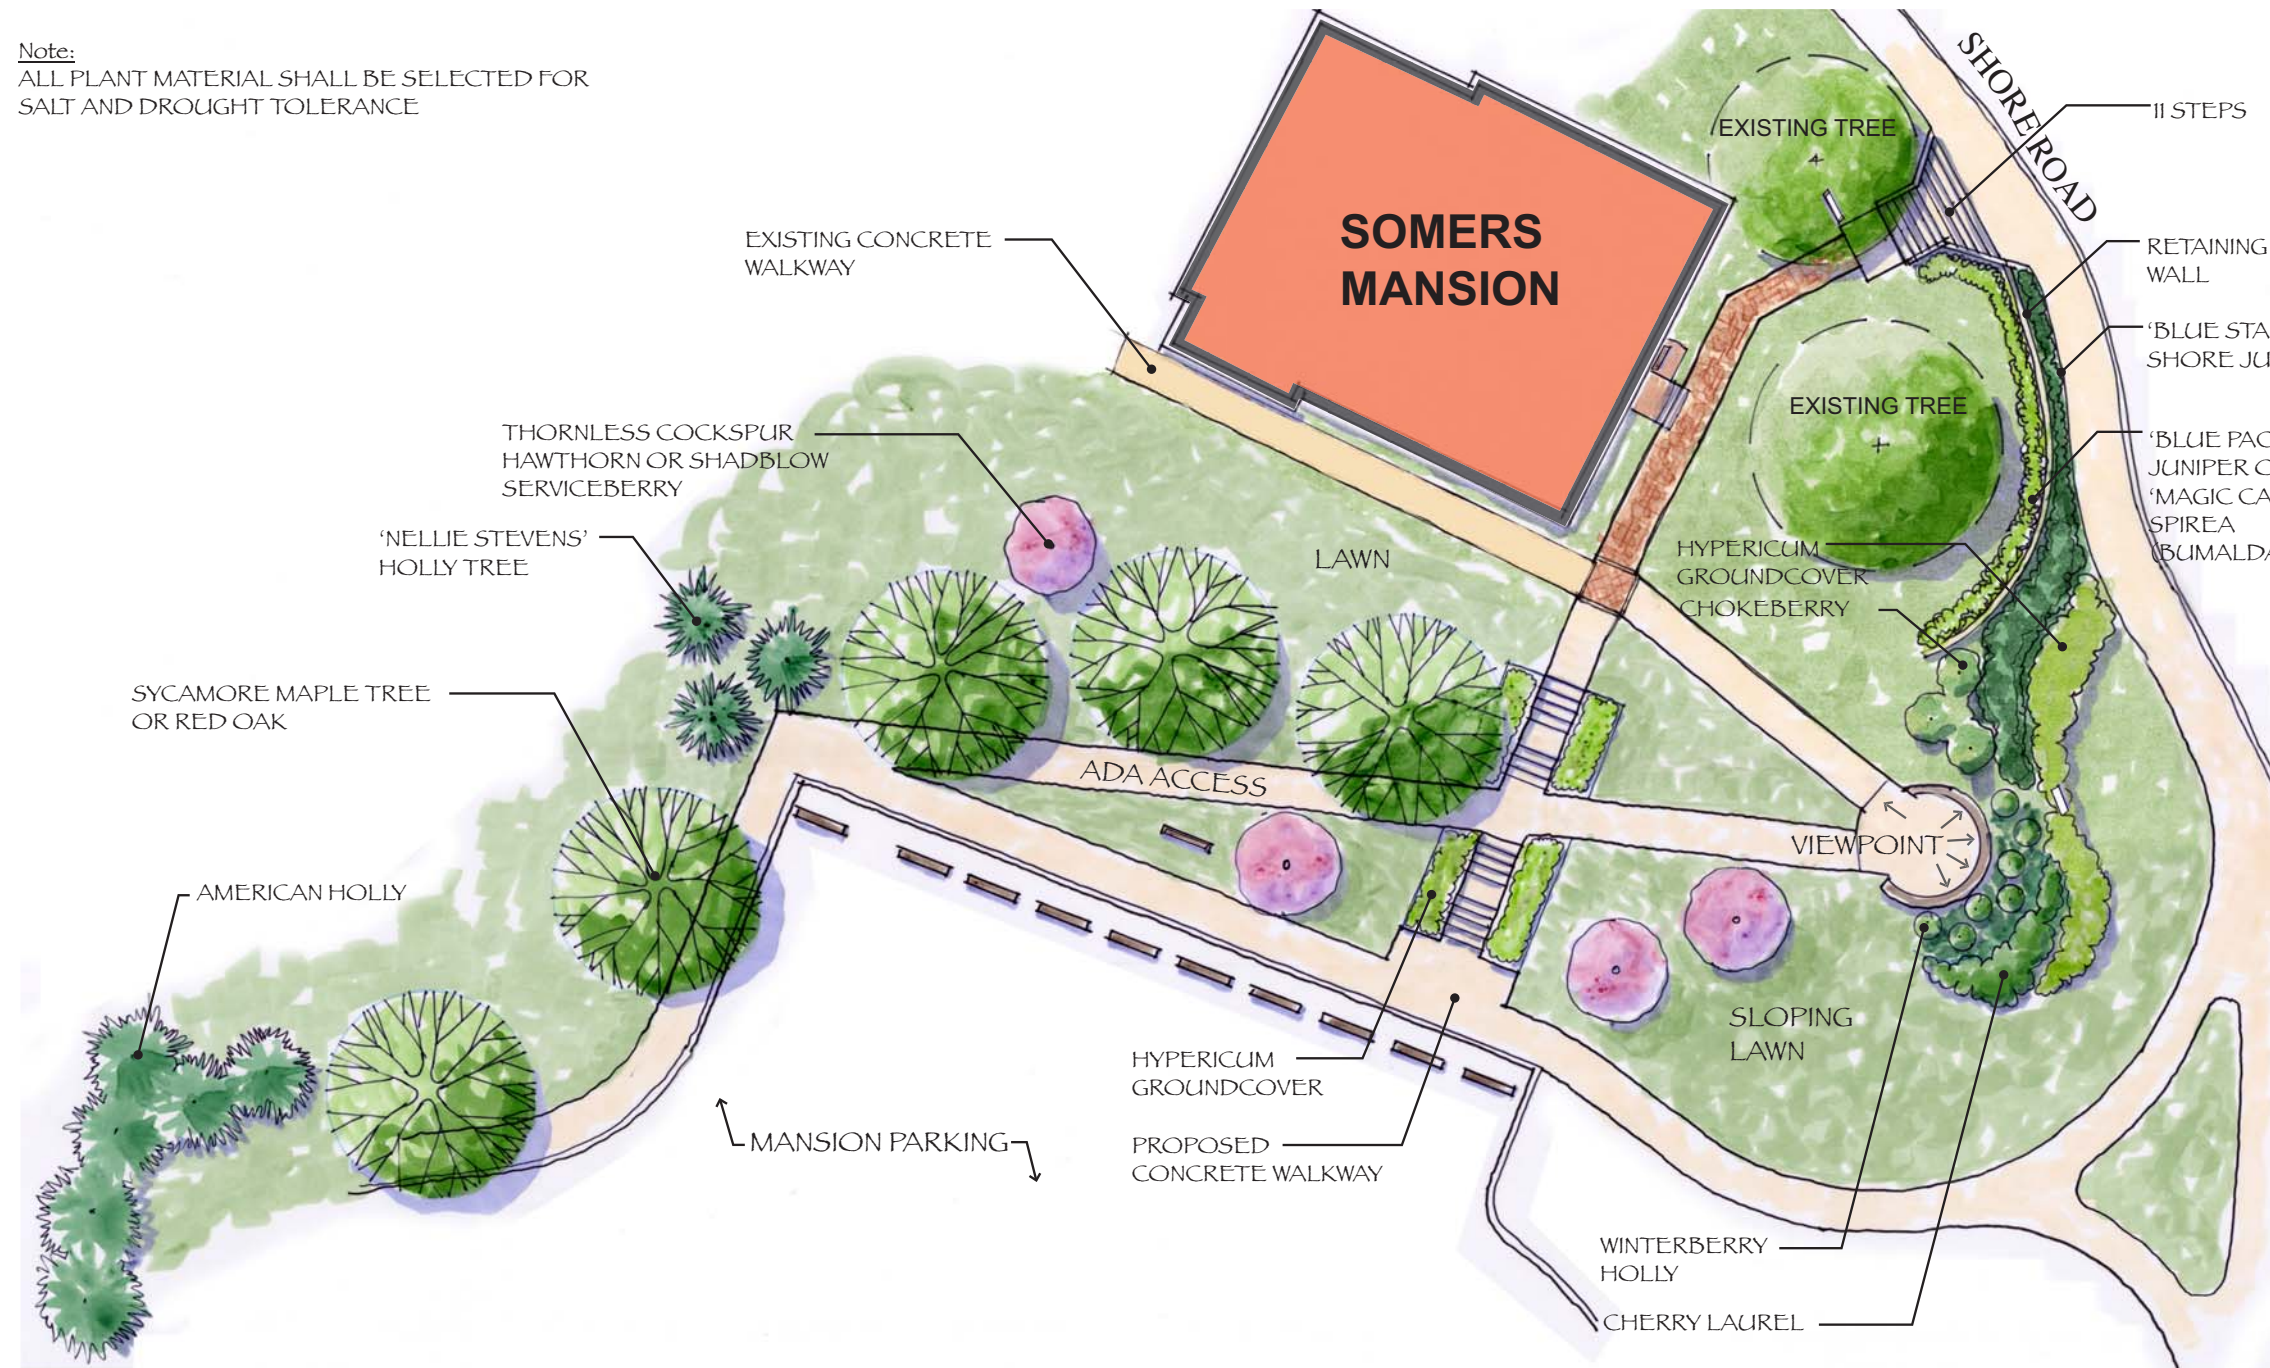


SPRING



VIBURNUM

VIBURNUM

SUMMER

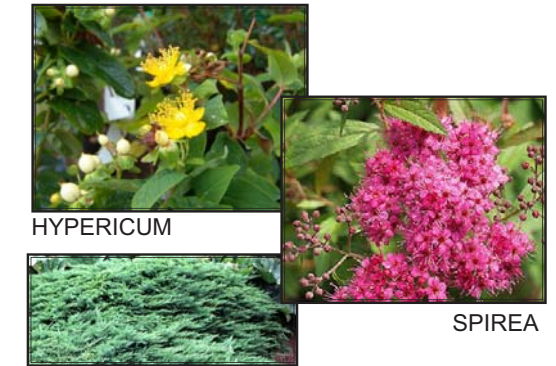

HYPERICUM

SPIREA

JUNIPER


FALL



FALL FOLIAGE

VIBURNUM

WINTER

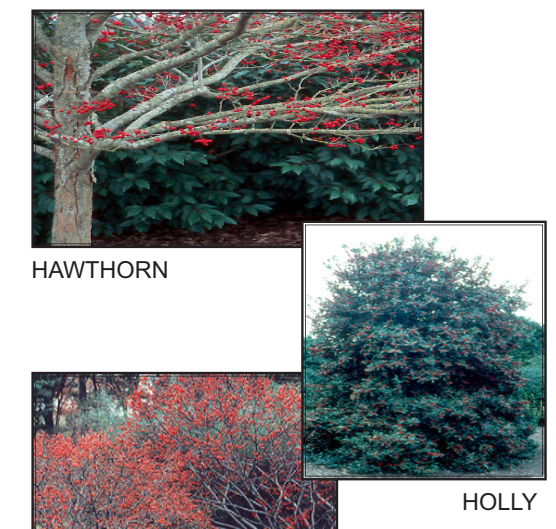

HAWTHORN

HOLLY

WINTERBERRY

