


BOROUGH OF WOODLAND PARK
TOWNSHIP OF LITTLE FALLS
CITY OF CLIFTON


ROUTE 3, ROUTE 46, VALLEY ROAD AND NOTCH/RIFLE CAMP ROAD INTERCHANGE CONTRACT A

COUNTY OF PASSAIC

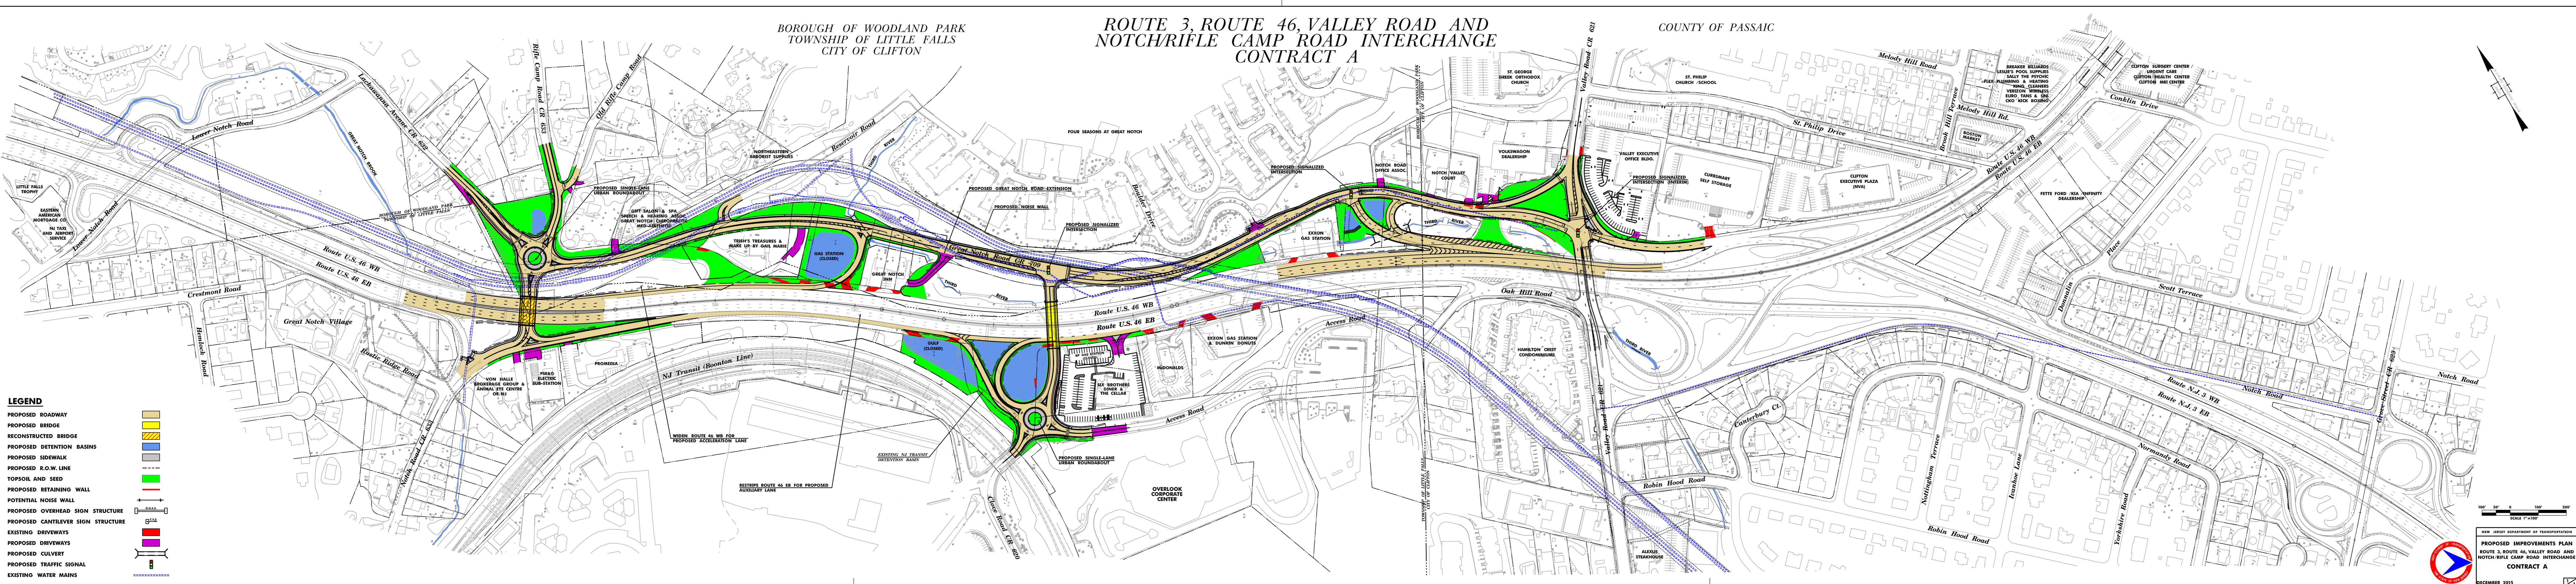

LEGEND

- PROPOSED ROADWAY
- PROPOSED BRIDGE
- RECONSTRUCTED BRIDGE
- PROPOSED DETENTION BASINS
- PROPOSED SIDEWALK
- PROPOSED R.O.W. LINE
- TOPSOIL AND SEED
- PROPOSED RETAINING WALL
- POTENTIAL NOISE WALL
- PROPOSED OVERHEAD SIGN STRUCTURE
- PROPOSED CANTILEVER SIGN STRUCTURE
- EXISTING DRIVEWAYS
- PROPOSED DRIVEWAYS
- PROPOSED CULVERT
- PROPOSED TRAFFIC SIGNAL
- EXISTING WATER MAINS

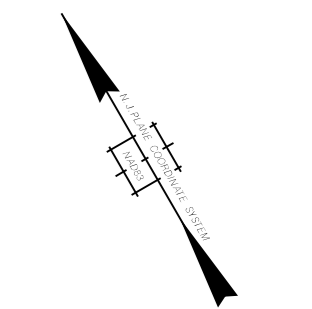

100' 50' 0' 100' 200'
SCALE 1"=100'

NEW JERSEY DEPARTMENT OF TRANSPORTATION

PROPOSED IMPROVEMENTS PLAN
ROUTE 3, ROUTE 46, VALLEY ROAD AND
NOTCH/RIFLE CAMP ROAD INTERCHANGE
CONTRACT A

DECEMBER 2015