
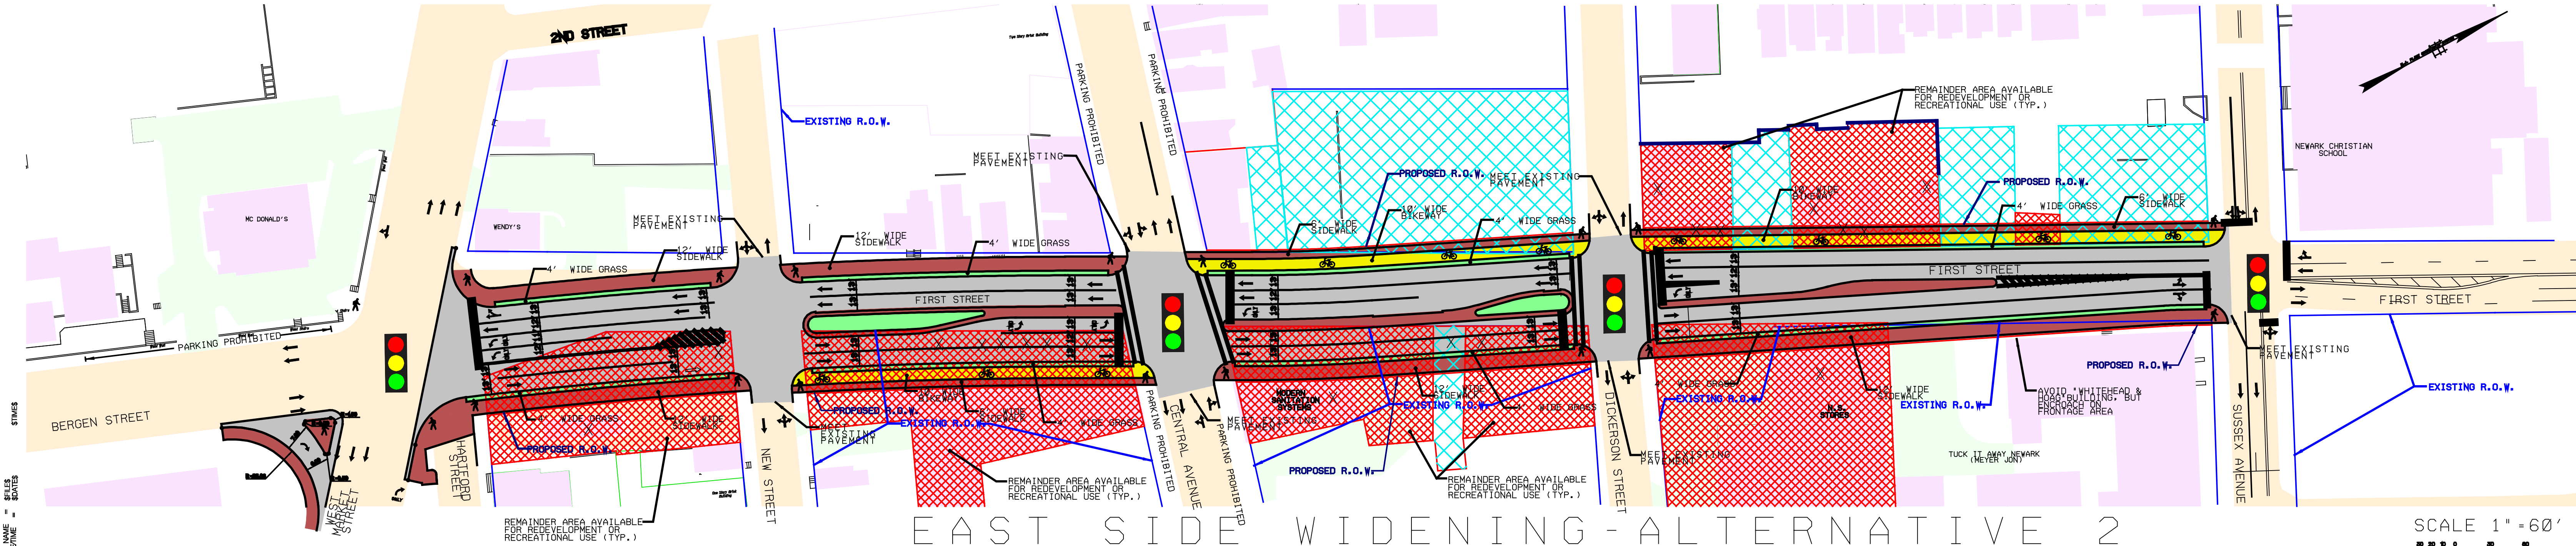


# UNIVERSITY HEIGHTS CONNECTOR

## FIRST STREET BETWEEN WEST MARKET STREET AND SUSSEX AVENUE

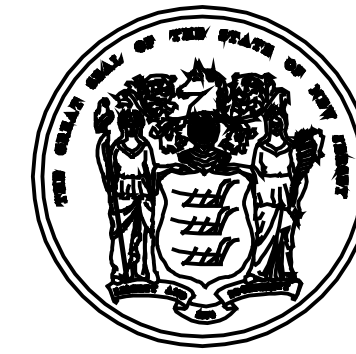

- COLOR LEGEND:**
- PROPOSED ROADWAY PAVEMENT
  - PROPOSED DRIVEWAY
  - PROPOSED SIDEWALK OR MEDIAN
  - NEW LANDSCAPED AREA
  - EXISTING ROADWAY PAVEMENT
  - EXISTING PARKING
  - EXISTING BUILDING
  - BUILDING TO BE REMOVED
  - RIGHT - OF - WAY IMPACTS - LIMITS OF ACQUISITION
  - PROPOSED BIKEWAY
  - CITY/STATE OWNED PROPERTY (OR SCHEDULED FOR ACQUISITION)
  - EXISTING R.O.W. LINE
  - PROPOSED LIMIT OF ACQUISITION
  - PROPOSED FINAL R.O.W. LINE
  - EXISTING OBSOLETE TRAFFIC SIGNAL
  - PROPOSED OR RECENTLY INSTALLED TRAFFIC SIGNAL

ALTERNATIVE 2  
 EAST SIDE WIDENING

**State of New Jersey**  
**Department of Transportation**

DECEMBER 2002      FIGURE VI-1

FILE NAME = \$FILES  
 DATE/TIME = \$DATES

SCALE 1" = 60'

SCALE IN FEET