

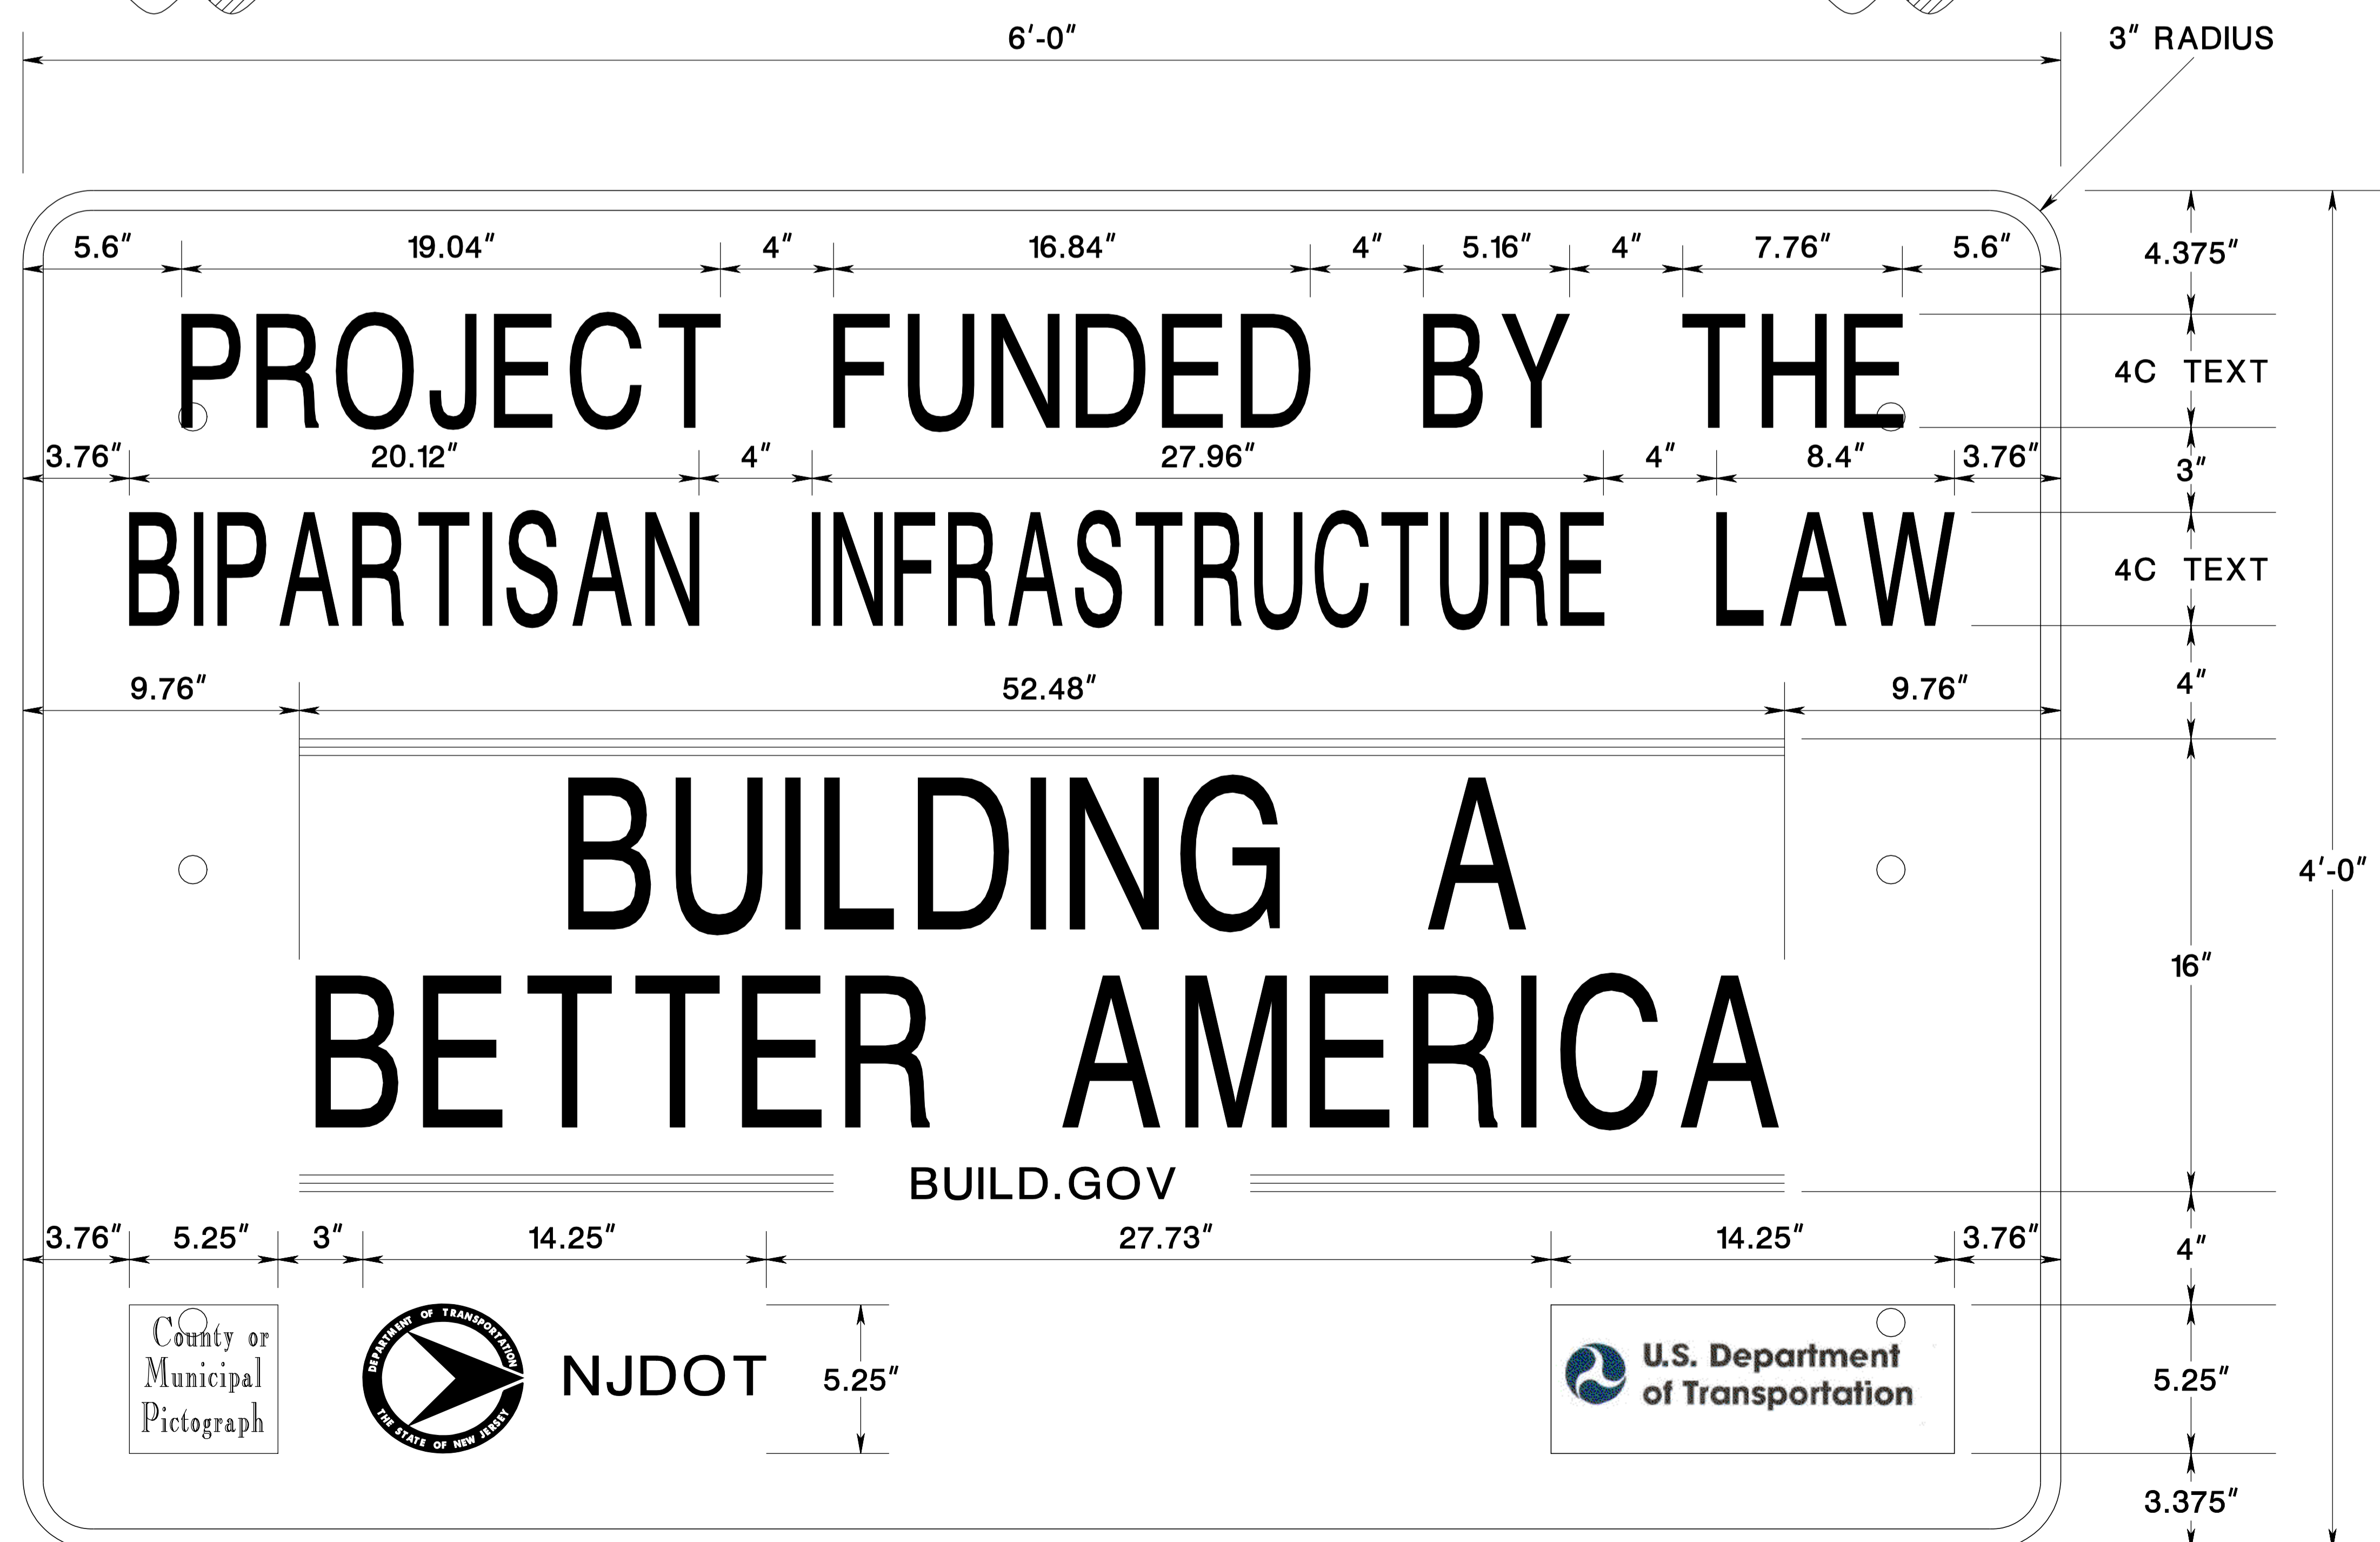



**BACK VIEW OF SIGN STRUCTURE:  
STRINGER, POST, AND BOLT ASSEMBLY**

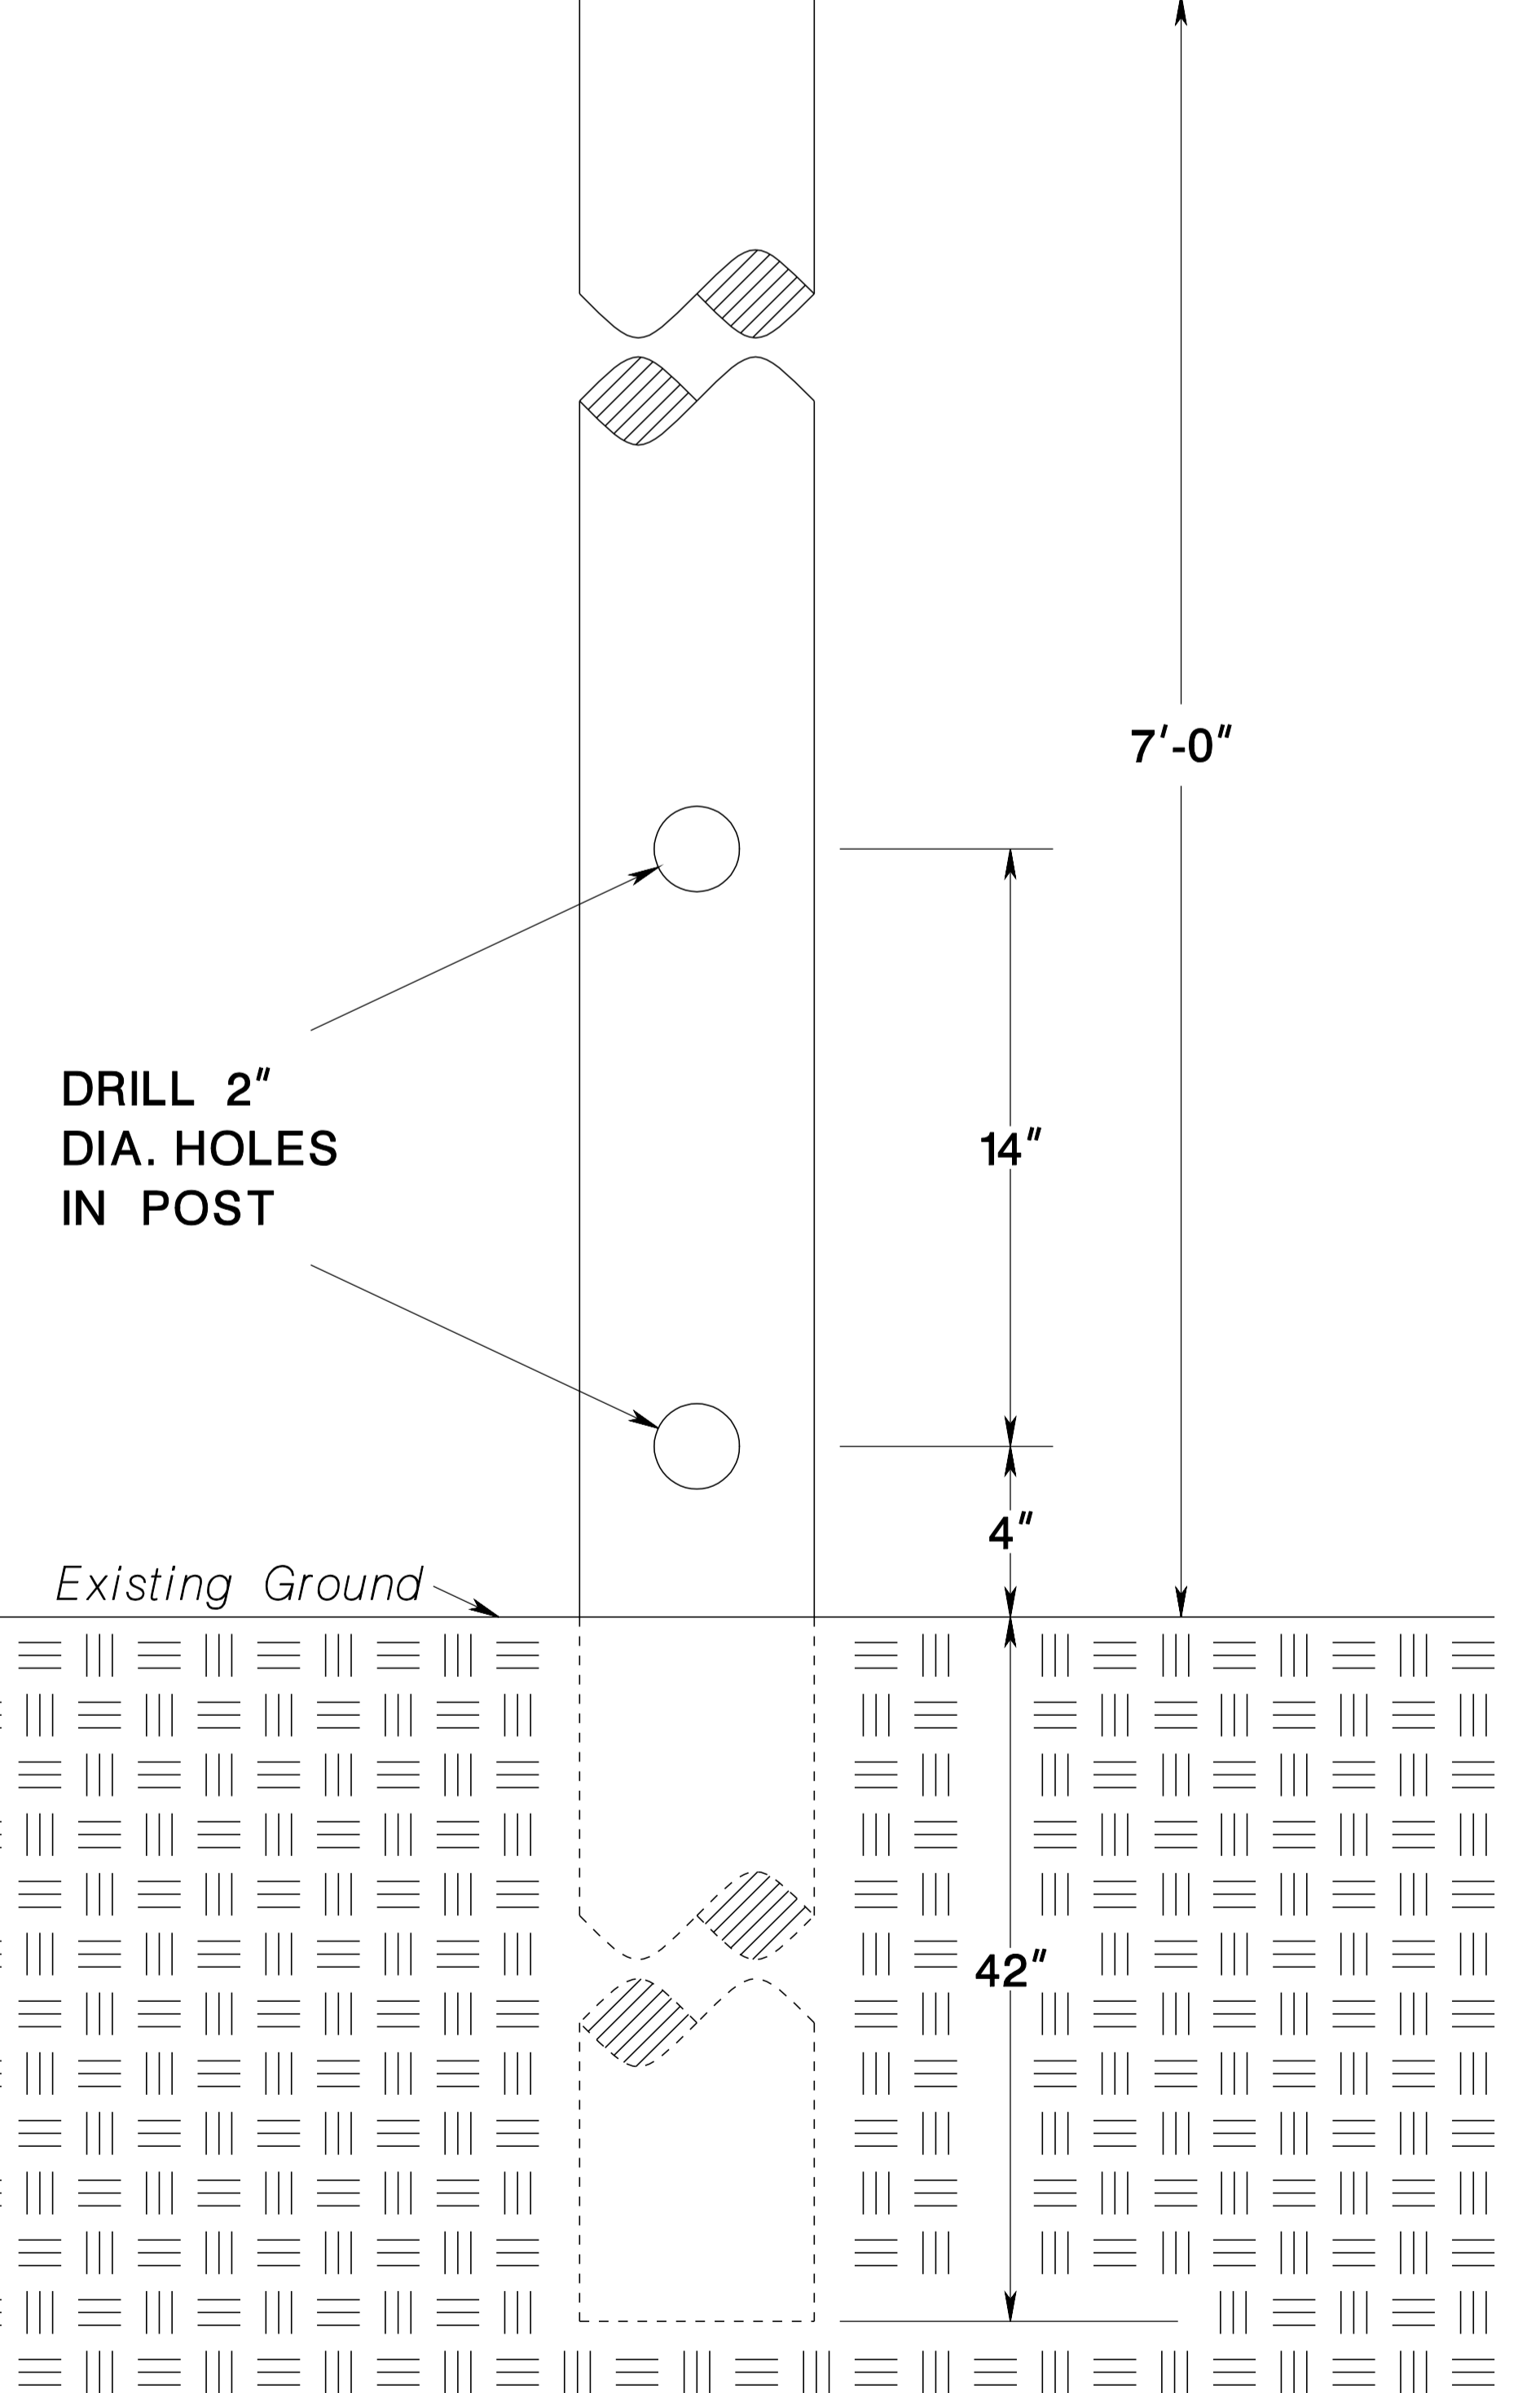

**DETAIL OF TEXT ALIGNMENT**

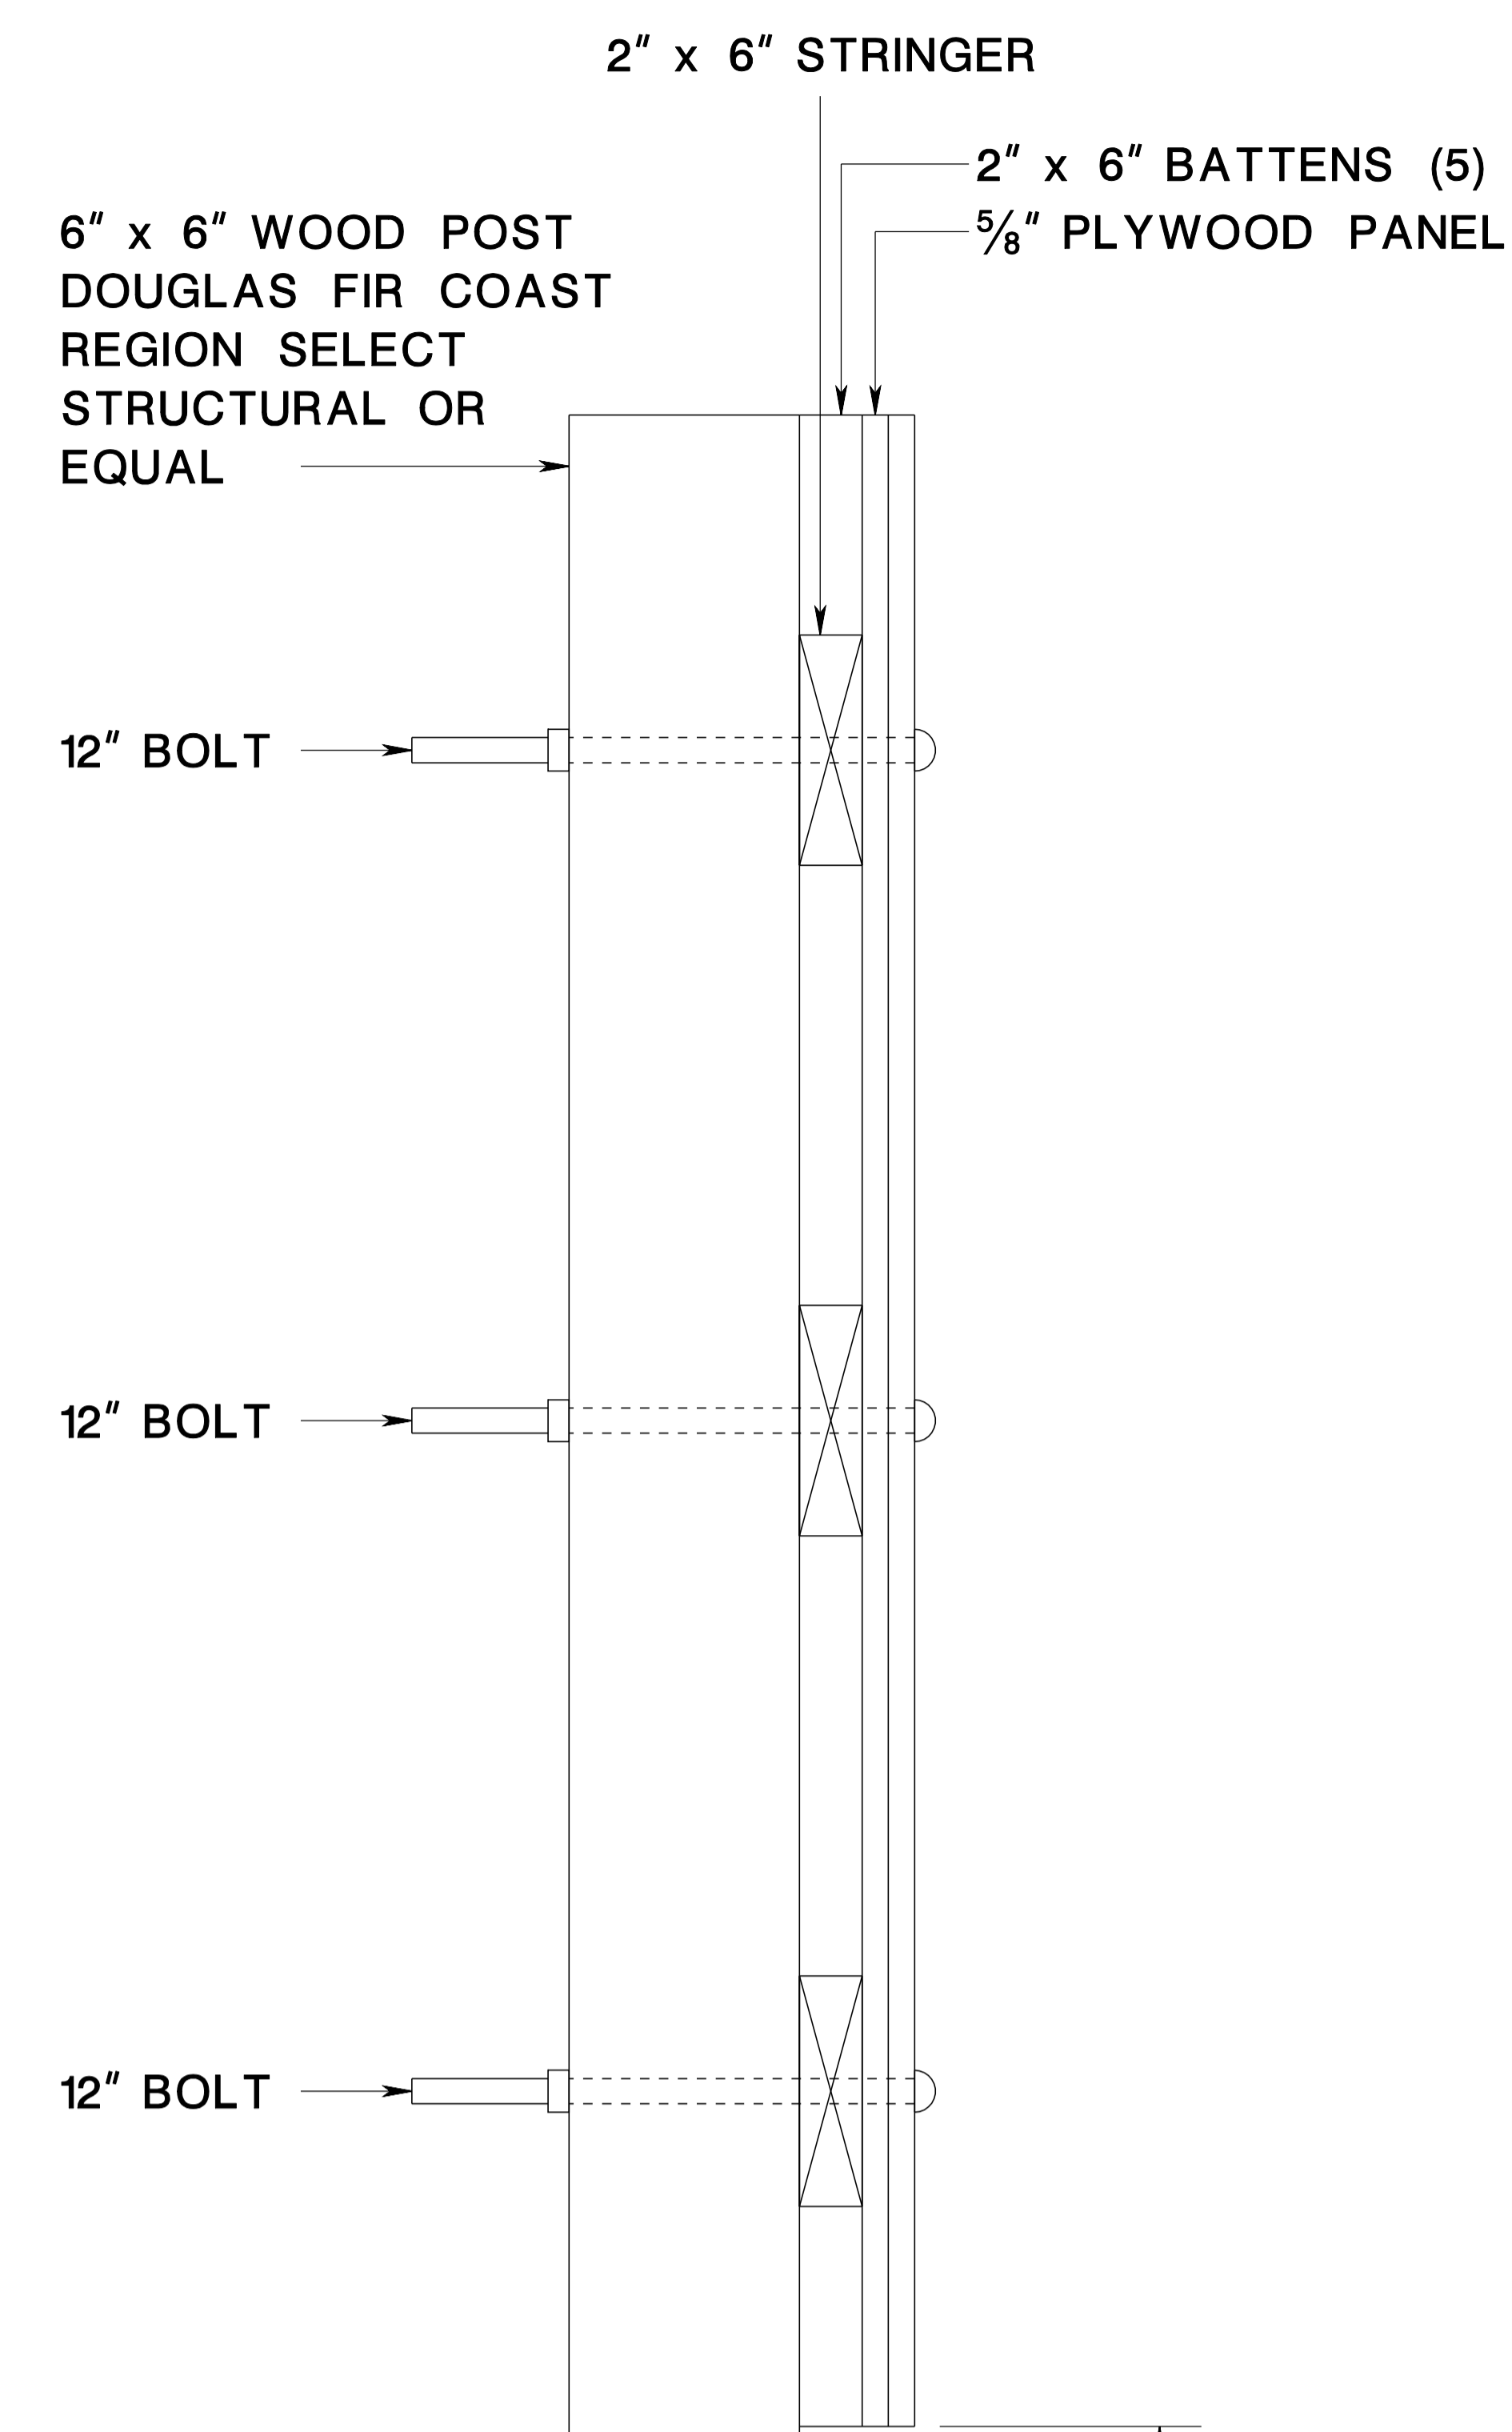


**SIDE VIEW OF SIGN STRUCTURE**

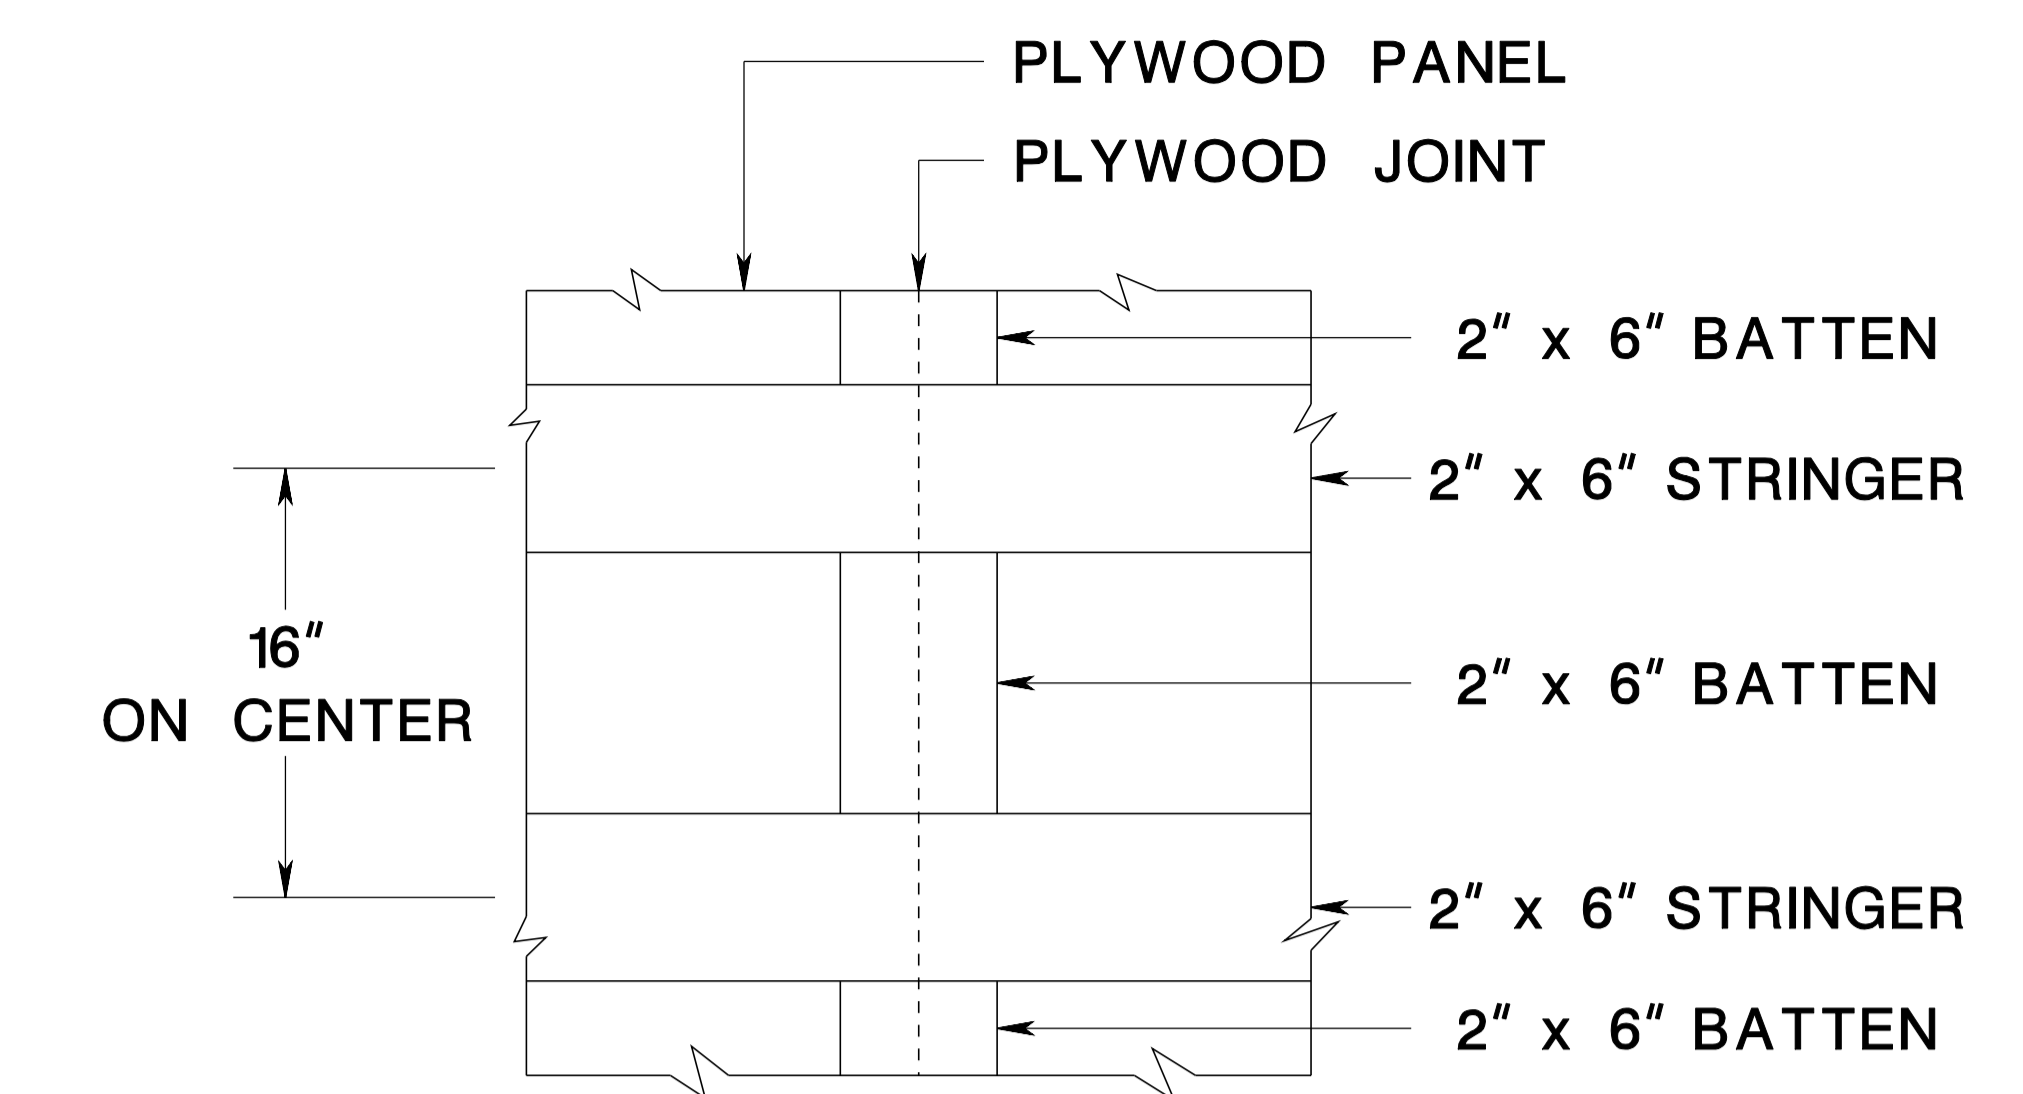

**DETAIL OF BATTEN AT PLYWOOD JOINTS**

**NOTES:**

1. USE PLYWOOD PANELS CONFORMING TO THE REQUIREMENTS FOR HIGH DENSITY OVERLAY AS SET FORTH IN COMMERCIAL STANDARD CS 45-60 FOR DOUGLAS FIR PLYWOOD AND ALL AMENDMENTS THERETO.
2. SIGNS TO BE LOCATED AS SHOWN ON PLANS OR AS DIRECTED BY THE RE.
3. COLOR: GREEN BACKGROUND WITH WHITE MESSAGE AND BORDER NOT REFLECTORIZED.
4. ON PROJECTS WITH NO COUNTY OR MUNICIPAL FUNDING, DO NOT INCLUDE THE COUNTY OR MUNICIPAL PHOTOGRAPH.
5. 6' x 4' SIGNS: SERIES "C" LETTERS = "PROJECT FUNDED BY THE..."  
8' x 5' SIGNS: SERIES "D" LETTERS = "PROJECT FUNDED BY THE..."

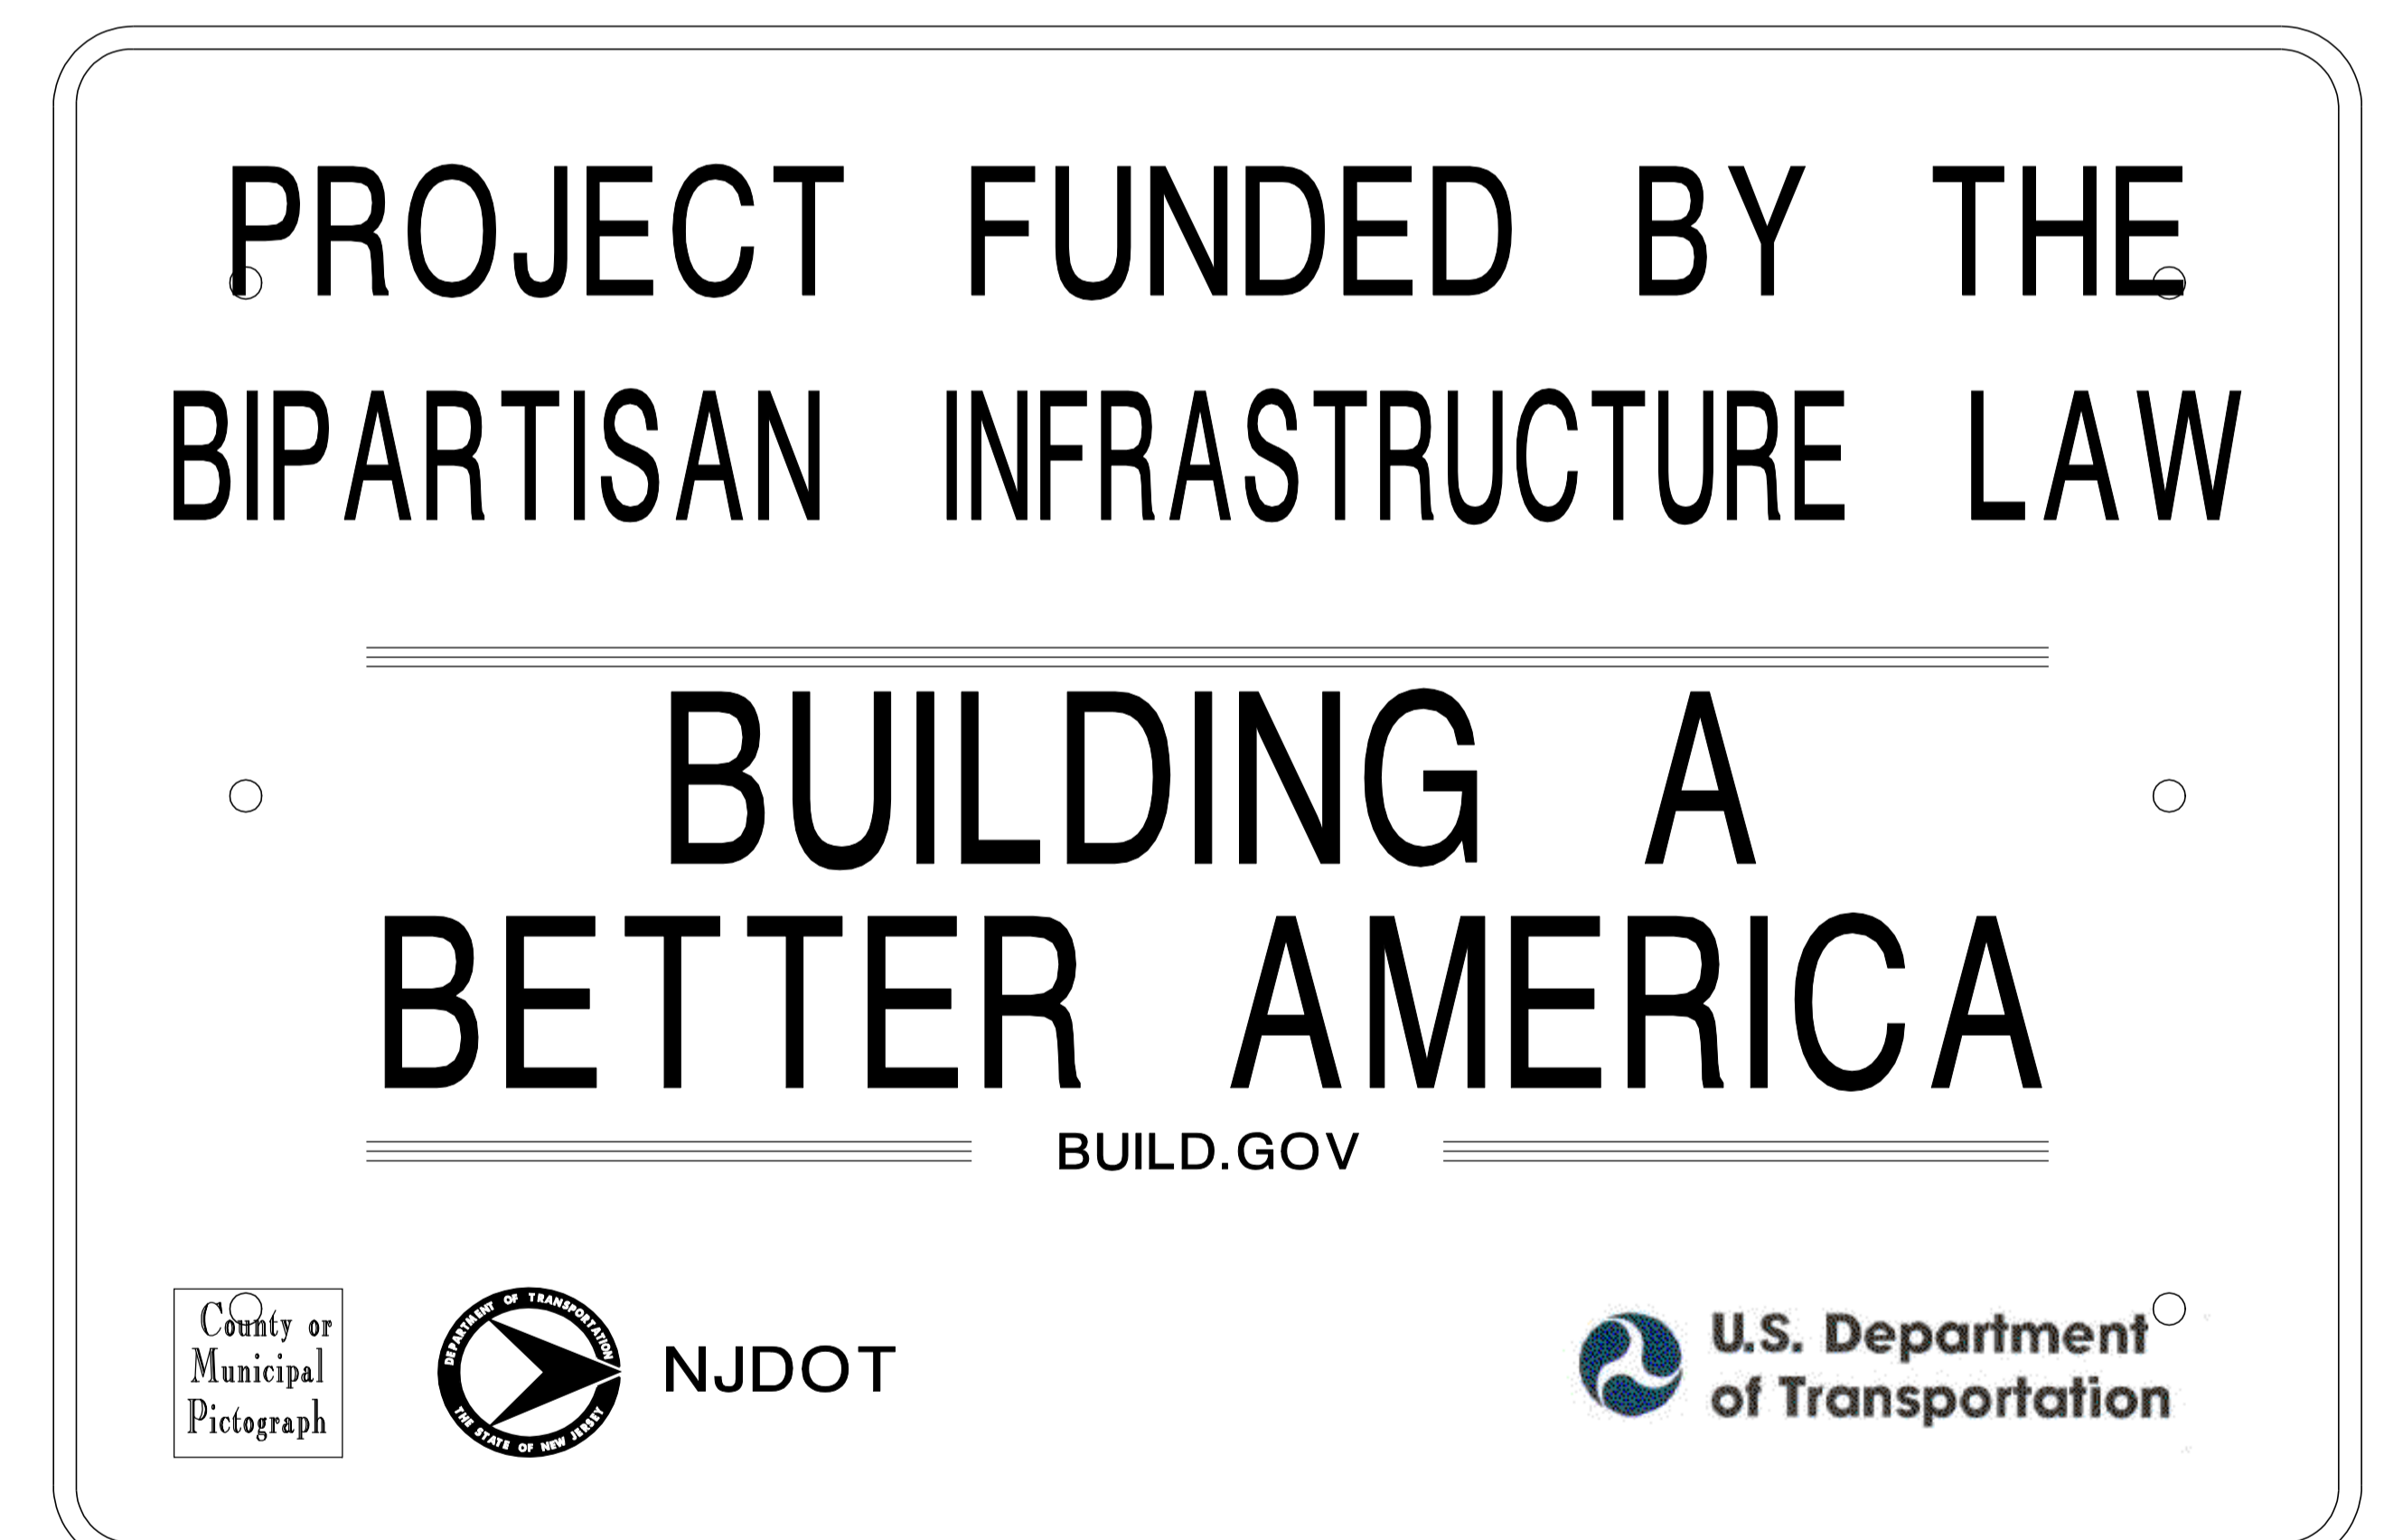

**IJA CONSTRUCTION IDENTIFICATION SIGN  
6'X4'**

N.T.S.

CD-159-IIJA.1

NEW JERSEY DEPARTMENT OF TRANSPORTATION

**CONSTRUCTION DETAILS**

SUPERSEDED BY CIA 059R  
CIA 069 - IJA SIGNS